

INTERSTATE ROUTE 95
(OFF RAMP TO RT. 140)

INTERSTATE ROUTE 95

SOUTH HIGH STREET

FISHER STREET

ROUTE 140

SITE PLAN

APPROVED UNDER MASSACHUSETTS
GENERAL LAW CHAPTER 40B

DATE APPROVED: _____
DATE ENDORSED: _____
FOXBOROUGH ZONING BOARD OF APPEALS

I HEREBY CERTIFY THAT 20 DAYS HAVE ELAPSED
SINCE THE FOXBOROUGH ZONING BOARD APPEALS
APPROVAL AND THAT NO APPEAL HAS BEEN
FILED WITH THIS OFFICE.

DATE: _____
ROBERT E. CUTLER, JR.
FOXBOROUGH TOWN CLERK

Domain
FOXBOROUGH
Fisher Street
Foxborough, MA 02035



THE HANOVER COMPANY
3647 SAN FELIX SUITE 3600
HOUSTON TEXAS 77057
713.267.2100 FAX 713.267.2145



05-27-15 Comprehensive Permit
03-27-15 Comprehensive Permit
12-15-14 Mass. Housing Site Eligibility
ISSUES:

DRAWN: FCL/WBM/GOS
PROJECT: 472
PLOT DATE: 5-27-15
SHEET NUMBER: L1.01

SITE LIGHTING PLAN

Domain
FOXBOROUGH
Fisher Street
Foxborough, MA 02035



GWH
LANDSCAPE
ARCHITECTS



I HEREBY CERTIFY THAT 20 DAYS HAVE ELAPSED SINCE THE FOXBOROUGH ZONING BOARD APPEALS APPEALS TO THE FOXBOROUGH ZONING BOARD APPEALS TOWN CLERK AND THAT NO APPEAL HAS BEEN FILED WITH THIS OFFICE.


DATE: _____
ROBERT E. CUTLER, JR.
FOXBOROUGH TOWN CLERK

APPROVED UNDER MASSACHUSETTS
GENERAL LAW CHAPTER 40B

DATE APPROVED: _____
DATE ENDORSED: _____
FOXBOROUGH ZONING BOARD OF APPEALS

SITE LIGHTING LEGEND		
SYMBOL	LABEL	TOTAL QTY
	9	8
DECORATIVE POLE LIGHTING GLP 025022-04-LED-VARIPA-LS-SB with 02210-10-SB Duro Pole with Type 6 Distribution Lamp 14W LED		
	14	8
DECORATIVE POLE LIGHTING GLP 025022-04-LED-VARIPA-LS-SB with 02210-10-SB 3 Distribution Lamp 14W LED		
	19	8
DECORATIVE POLE LIGHTING GLP 025022-04-LED-VARIPA-LS-SB with 02210-10-SB 3 Distribution Lamp 14W LED		
	2	4
BUILDING WALLPACK - Type 2 Texas Fluorescent Lamp 34W LED		
	20	4
SCENCE Mesa 981-92-LED		
	11	4
LED GROUND MOUNTED UPLIGHT w/ INGROUND BALLAST BOX - STAKE Ken Lighting 981 EL7075 8.5W/100W W40373 & E717894 Lamp 30W LED		
	12	4
ENTRY WALL / COLUMN UPLIGHT Texas Fluorescent Type 1-PS-BL-20W/1500L/M4048Z Lamp 20W LED		
	4	4
SMALL GROUND MOUNTED UPLIGHT Ken Lighting 981 EL7075 8.5W/100W W40373 & E717894 Lamp 30W LED		
	8	4
SMALL GROUND MOUNTED UPLIGHT Texas Fluorescent Type 1-PS-BL-20W/1500L/M4048Z Lamp 20W LED		

NOTE: One light located at each residence's entry / patio door.

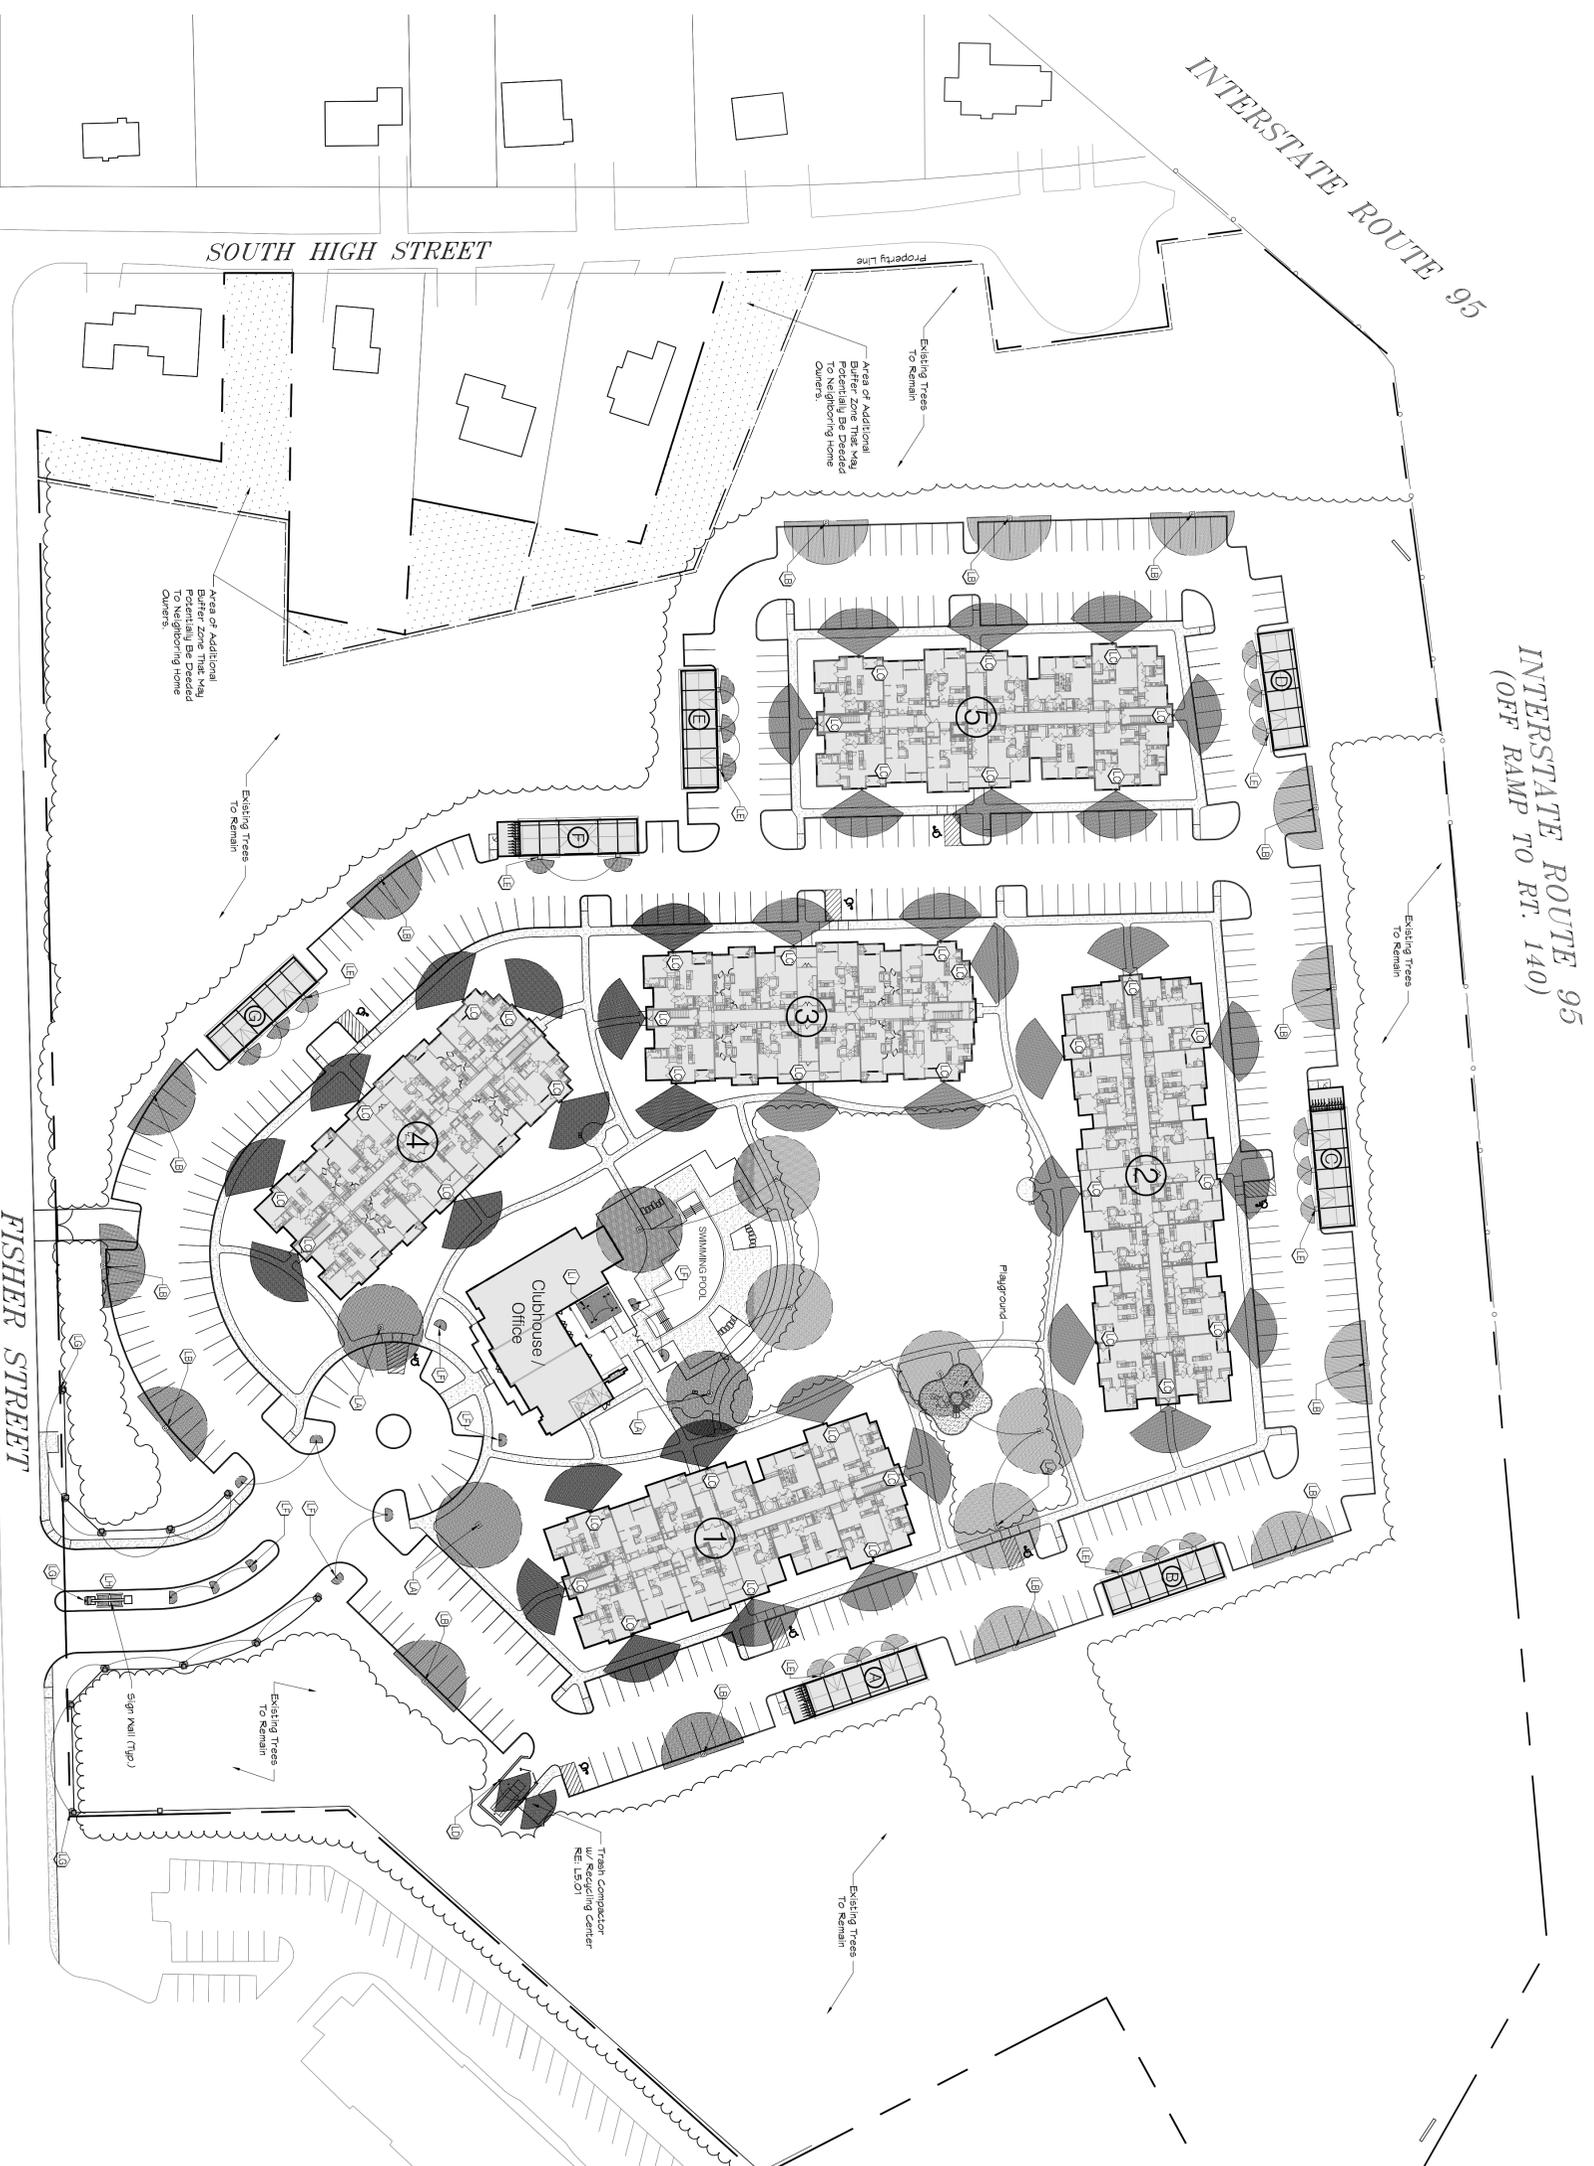

PLAN
SCALE: _____
SITE LIGHTING
1" = 50'-0"

DRAWN: FCL/WBM/GOS
PROJECT: 472
PLOT DATE: 5-27-15
SHEET NUMBER: L2.01


05-27-15 Comprehensive Permit
03-27-15 Comprehensive Permit
12-15-14 Mass. Housing Site Eligibility
ISSUES:




DATE: _____
ROBERT E. CUTLER, JR.
FOXBOROUGH TOWN CLERK

APPROVED UNDER MASSACHUSETTS
GENERAL LAW CHAPTER 40B


THE HANOVER COMPANY
3847 SAN FELICE SUITE 3800
HOUSTON TEXAS 77057
713.267.2100 FAX 713.267.2145

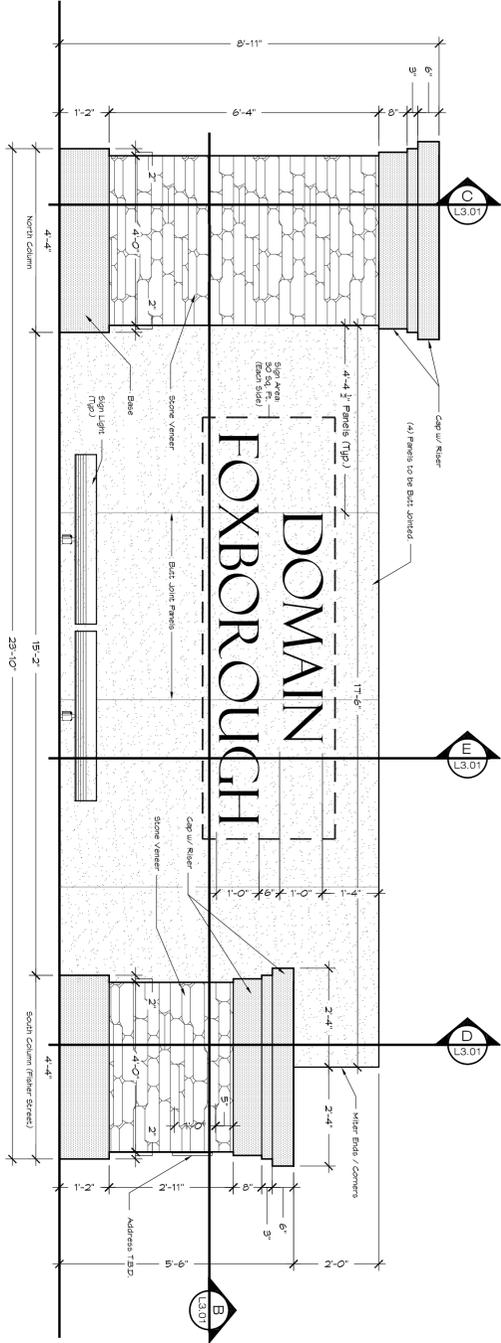


A ELEVATION
SCALE: 1/2" = 1'-0"
SIGN WALL

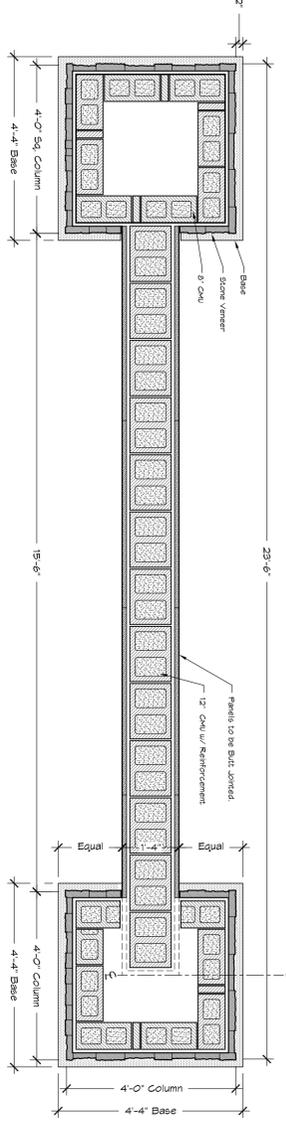


B SECTION
SCALE: 1/2" = 1'-0"
SIGN WALL

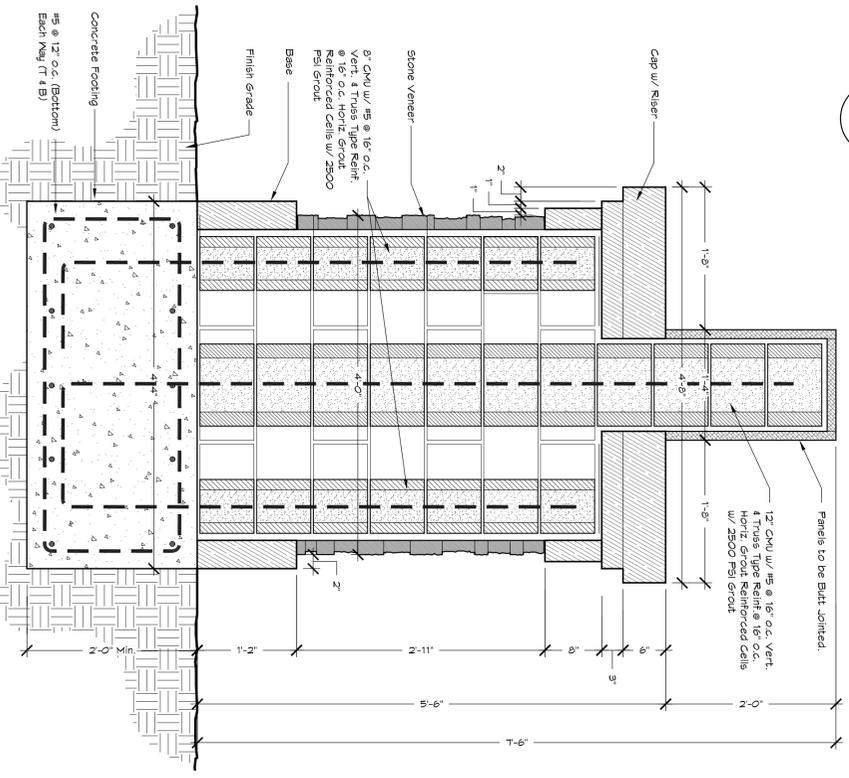

D SECTION
SCALE: 1" = 1'-0"
ENTRY WALL COLUMN

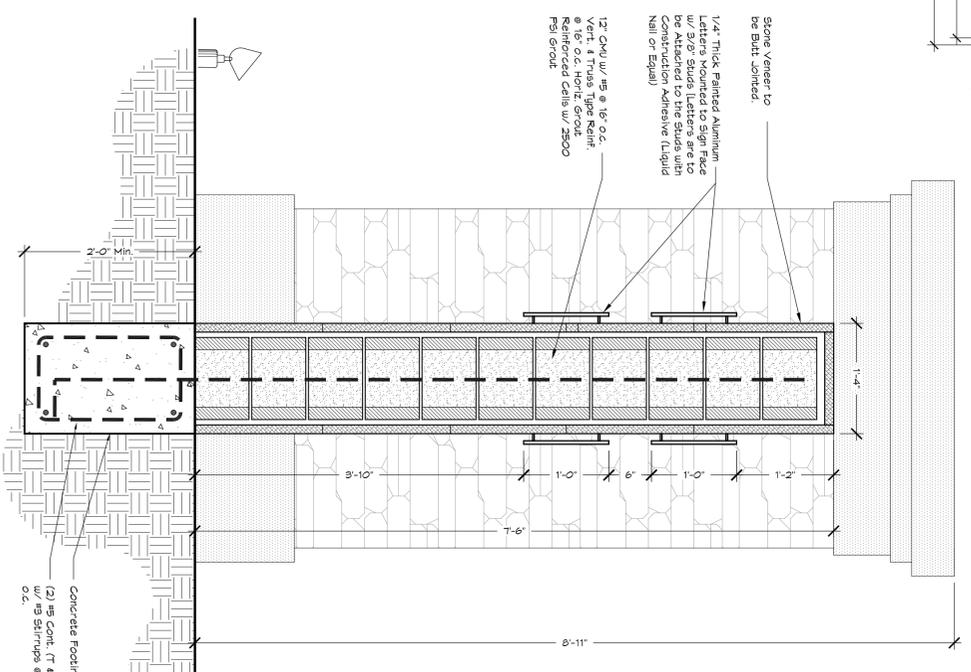

E SECTION
SCALE: 1" = 1'-0"
SIGN WALL

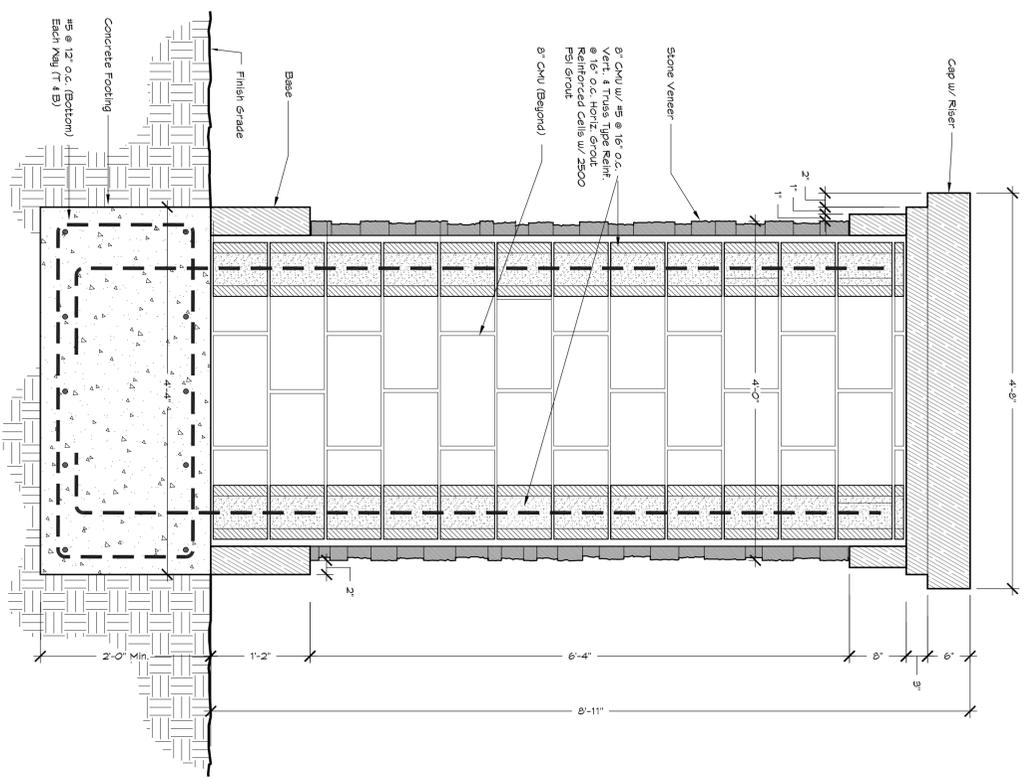

C SECTION
SCALE: 1" = 1'-0"
ENTRY SIGN COLUMN

APPROVED UNDER MASSACHUSETTS
GENERAL LAW CHAPTER 40B

DATE APPROVED: _____
DATE ENDORSED: _____
THE HANOVER COMPANY
5847 SAN FELIX, SUITE 3600
HOUSTON, TEXAS 77057
713.267.2100 FAX 713.267.2145

I HEREBY CERTIFY THAT 30 DAYS HAVE ELAPSED
SINCE THE FOXBOROUGH ZONING BOARD OF APPEALS
APPROVAL WAS FILED WITH THE FOXBOROUGH
TOWN CLERK AND THAT NO APPEAL HAS BEEN
FILED WITH THIS OFFICE.

DATE: _____
ROBERT E. CUTLER, JR.
FOXBOROUGH TOWN CLERK

DETAILS
ENTRY SIGNAGE / COLUMNS


Domain
FOXBOROUGH

Fisher Street
Foxborough, MA 02035




THE HANOVER COMPANY
5847 SAN FELIX, SUITE 3600
HOUSTON, TEXAS 77057
713.267.2100 FAX 713.267.2145



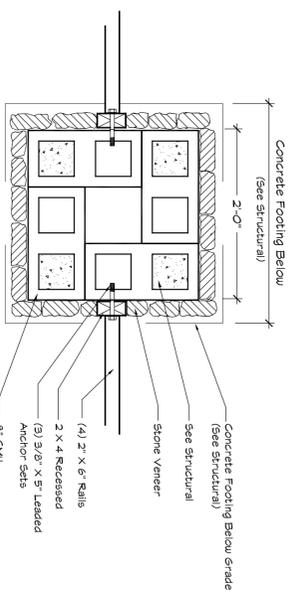


A SECTION
SCALE: 1" = 1'-0"

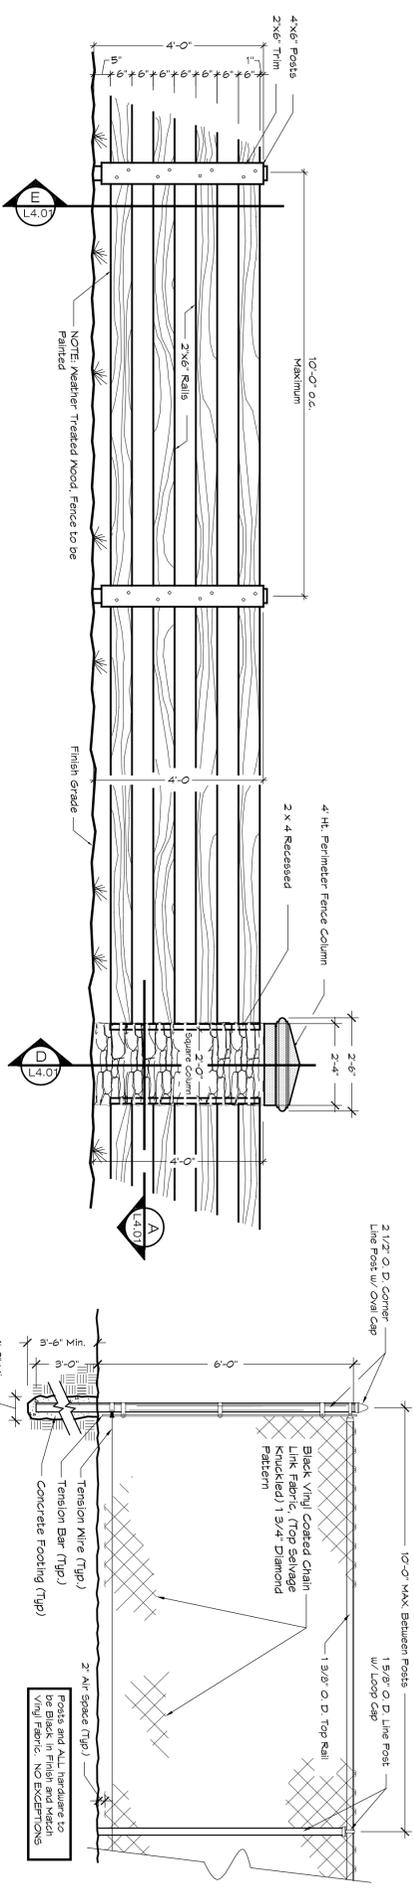


B ELEVATION
SCALE: 1/2" = 1'-0"


C ELEVATION/SECTION
SCALE: 1/2" = 1'-0"

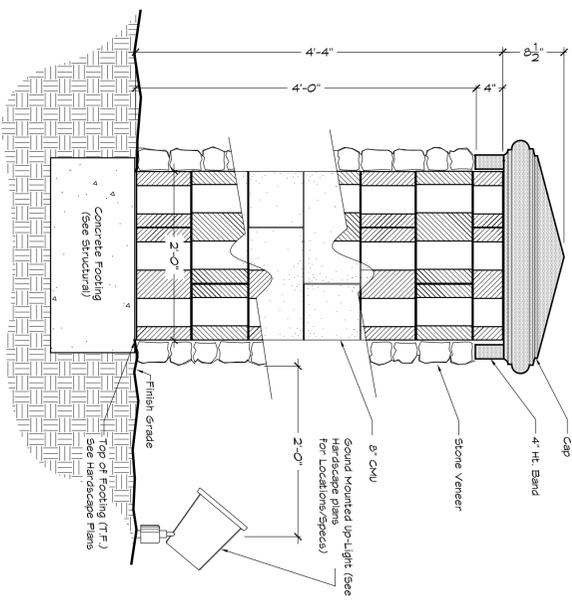


D SECTION
SCALE: 1" = 1'-0"

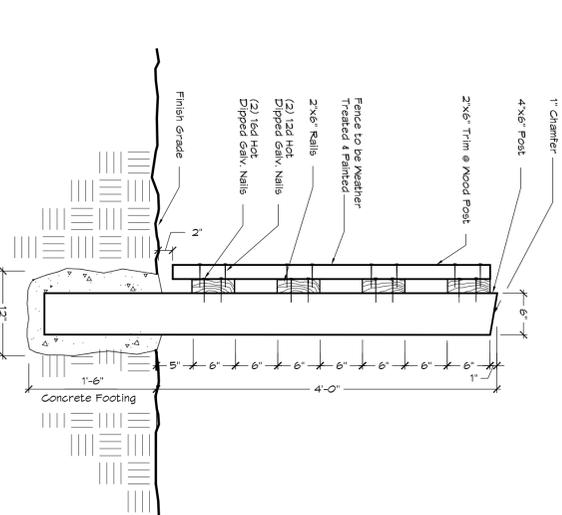


E SECTION
SCALE: 1" = 1'-0"

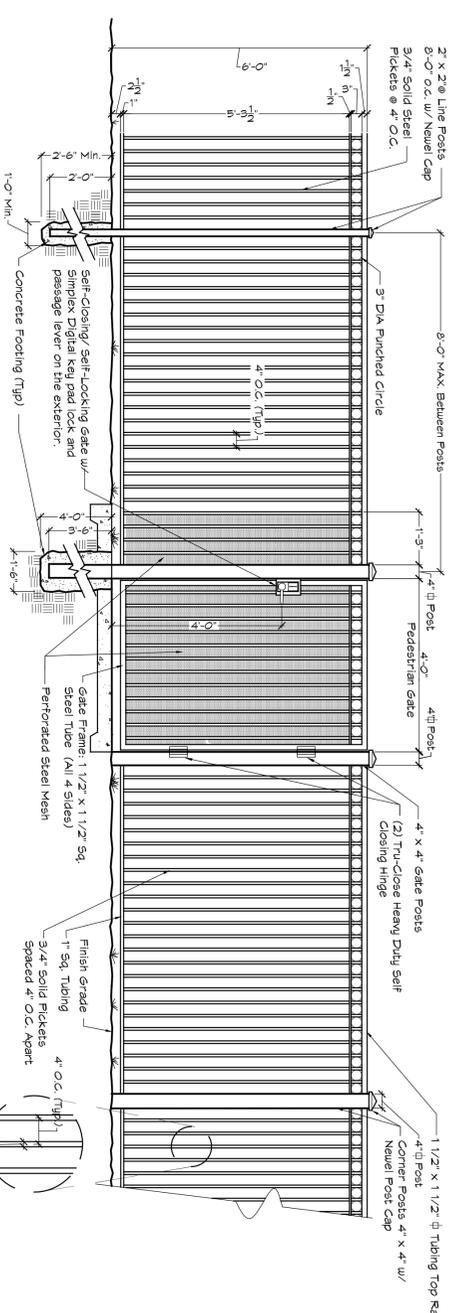

F ELEVATION/SECTION
SCALE: 1/2" = 1'-0"

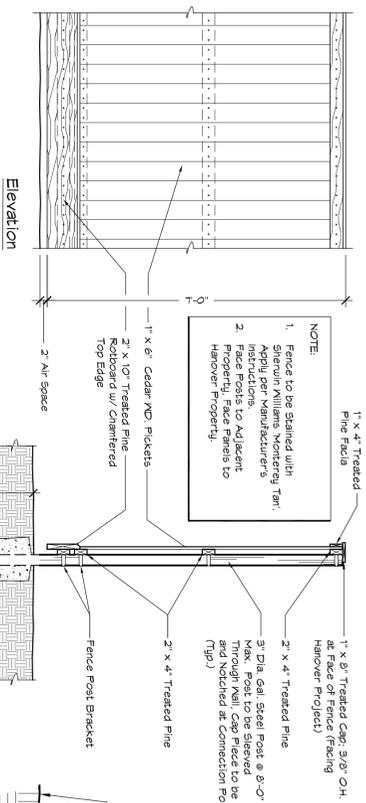

G SECTION/ELEVATION
SCALE: 1/2" = 1'-0"

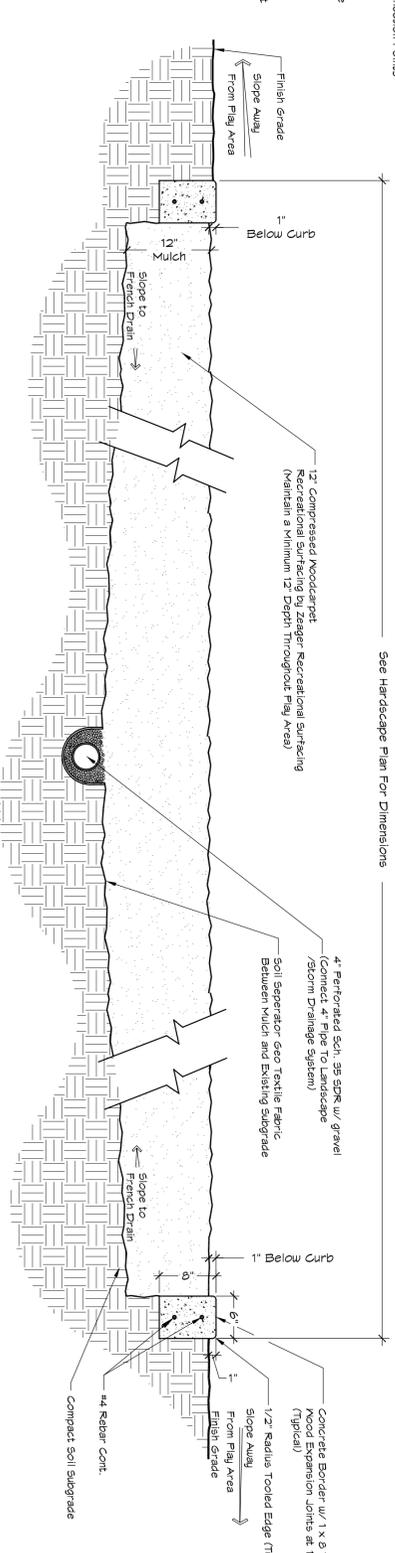

H SECTION
SCALE: 1" = 1'-0"

DETAILS
VARIOUS FENCING

Fisher Street
Foxborough, MA 02035



THE HANOVER COMPANY
5847 SAN FELIX, SUITE 3600
HOUSTON, TEXAS 77057
713.267.2100 FAX 713.267.2145



05-27-15 Comprehensive Permit
03-27-15 Comprehensive Permit
12-15-14 Mass. Housing Site Eligibility
ISSUES:


I HEREBY CERTIFY THAT 20 DAYS HAVE ELAPSED SINCE THE FOXBOROUGH ZONING BOARD OF APPEALS APPROVAL WAS FILED. THE FOXBOROUGH TOWN CLERK AND THAT NO APPEAL HAS BEEN FILED WITH THIS OFFICE.

DATE: ROBERT E. CUTLER, JR.
FOXBOROUGH TOWN CLERK


DRAWN: FOL/WBM/LGCG
PROJECT: 472
PLOT DATE: 5-27-15
SHEET NUMBER: L4.01

DETAILS


TRASH COMPACTOR

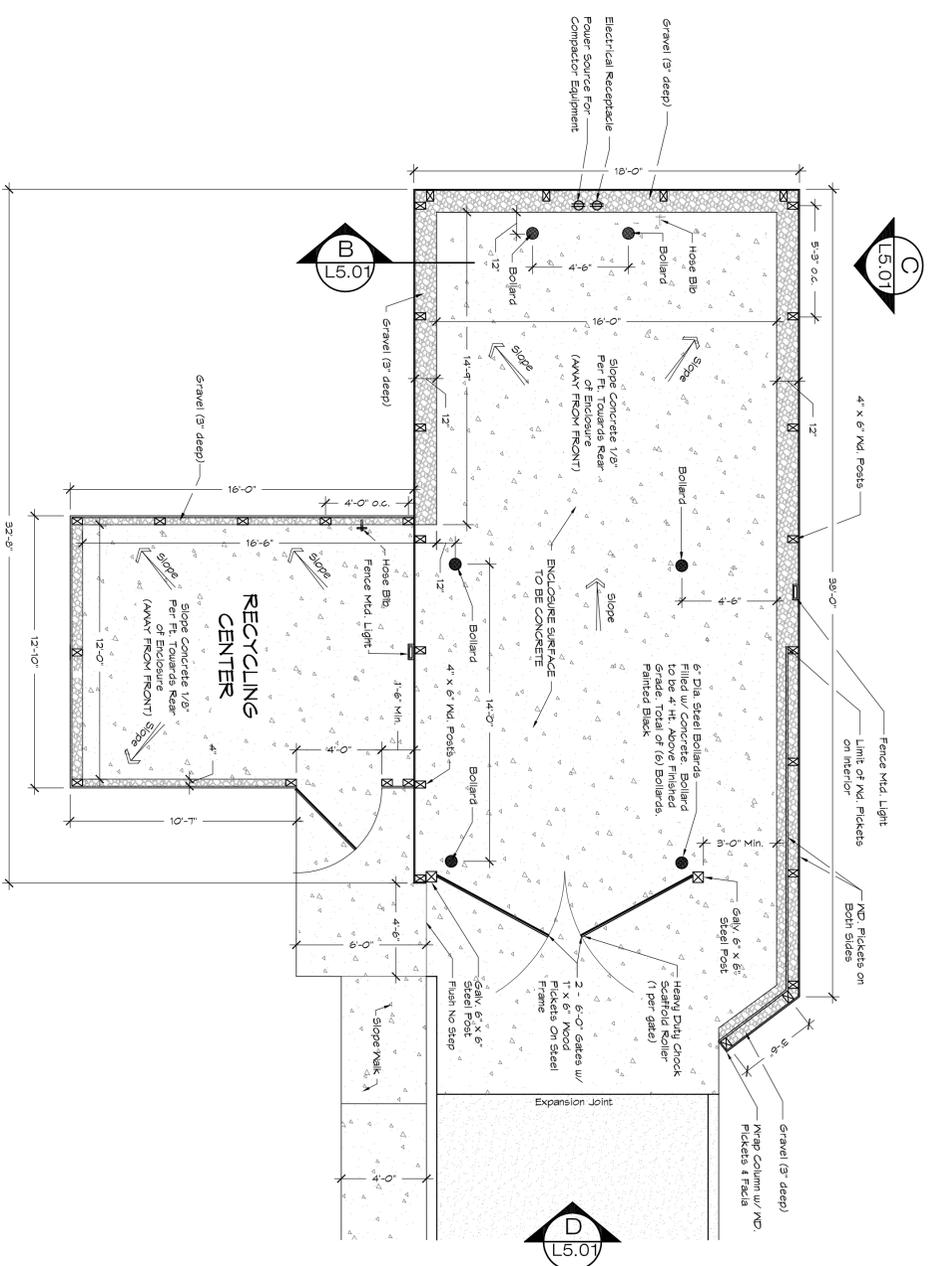


A PLAN
SCALE: 1/4" = 1'-0"

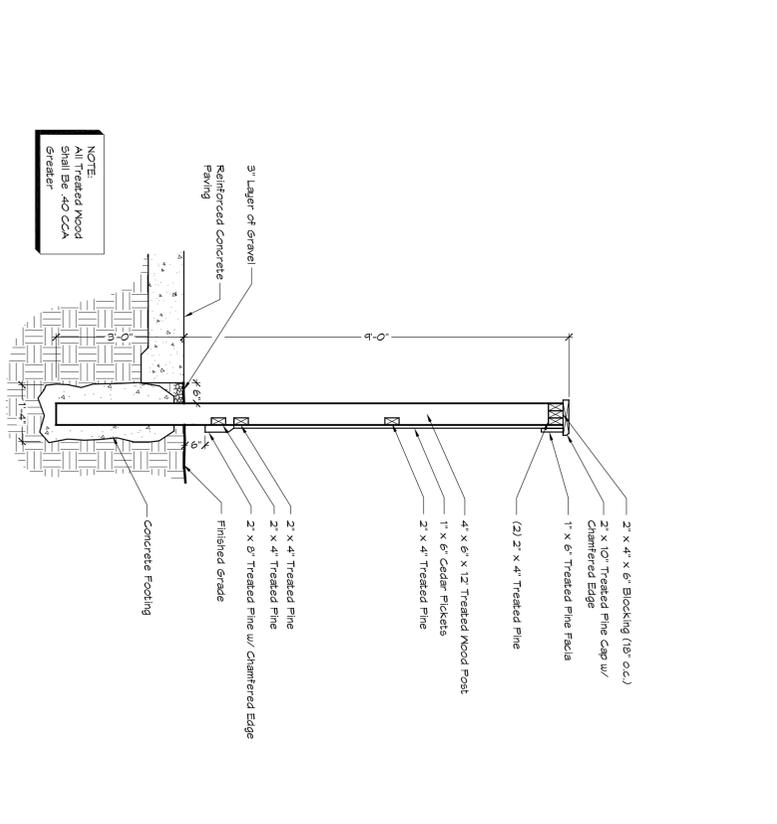

B SECTION
SCALE: 1/2" = 1'-0"

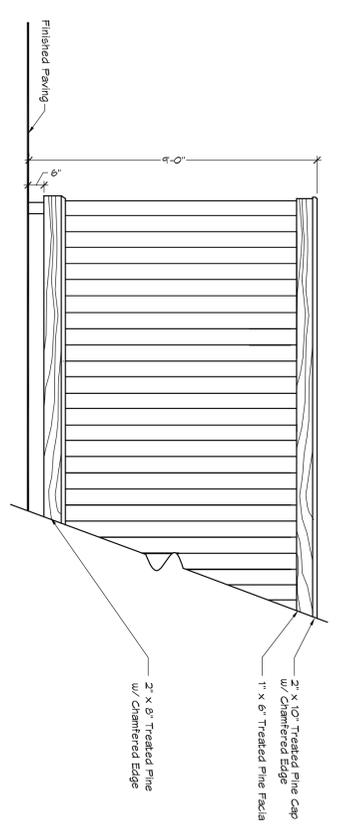

C SIDE ELEVATION
SCALE: 3/8" = 1'-0"

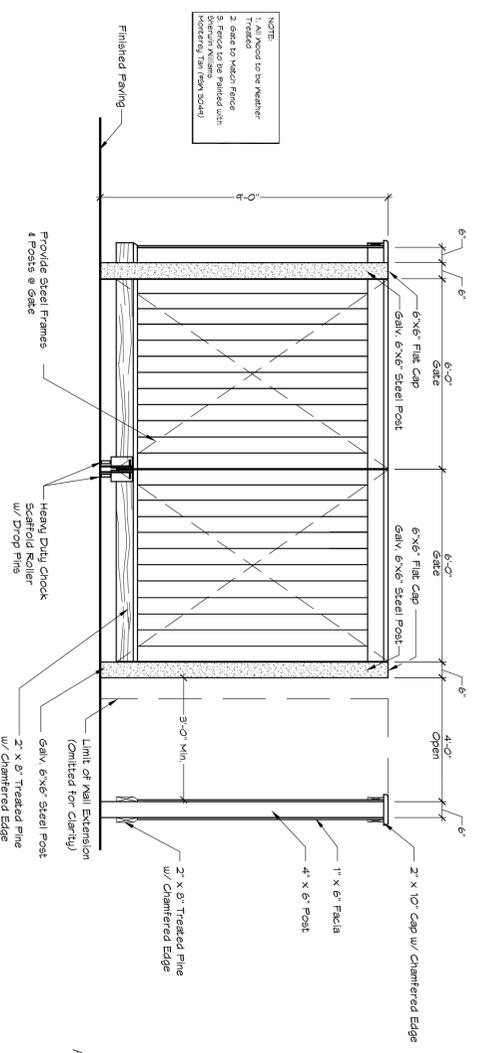

D ELEVATION
SCALE: 3/8" = 1'-0"

APPROVED UNDER MASSACHUSETTS
GENERAL LAW CHAPTER 40B


I HEREBY CERTIFY THAT 20 DAYS HAVE ELAPSED
SINCE THE FOURBOROUGH ZONING BOARD APPEALS
APPROVAL WAS FILED WITH THE FOXBOROUGH
TOWN CLERK AND THAT NO APPEAL HAS BEEN
FILED WITH THIS OFFICE.

DATE: _____
ROBERT E. CUTLER, JR.
FOXBOROUGH TOWN CLERK

Domain
FOXBOROUGH
Fisher Street
Foxborough, MA 02035




on behalf of
THE HANOVER COMPANY
5847 SAN FELIPE, SUITE 3600
HOUSTON, TEXAS 77057
713.267.2100 FAX 713.267.2145

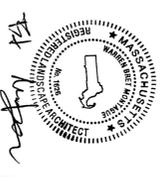


05-27-15 Comprehensive Permit
03-27-15 Comprehensive Permit
12-15-14 Mass. Housing Site Eligibility
ISSUES:


DRAWN: FOL/LWBV/GQG
PROJECT: 472
PLOT DATE: 5-27-15
SHEET NUMBER: L5.01

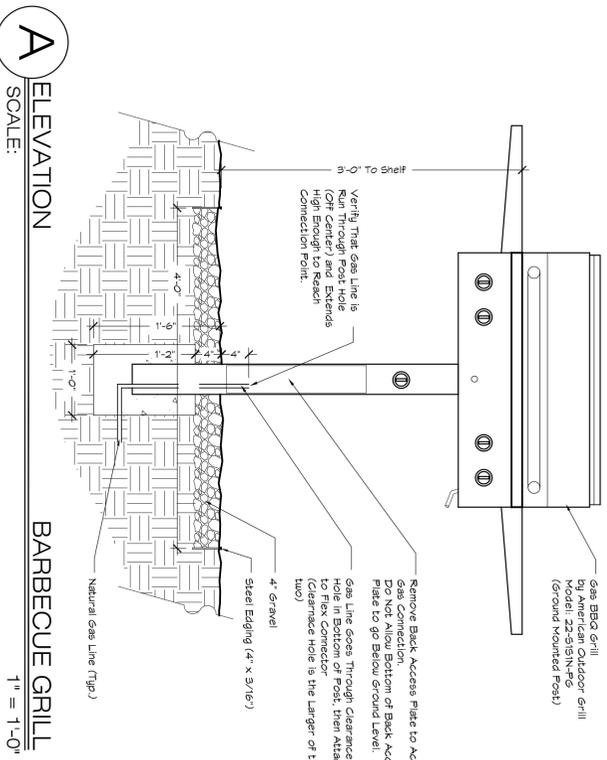


A ELEVATION
SCALE: 1" = 1'-0"

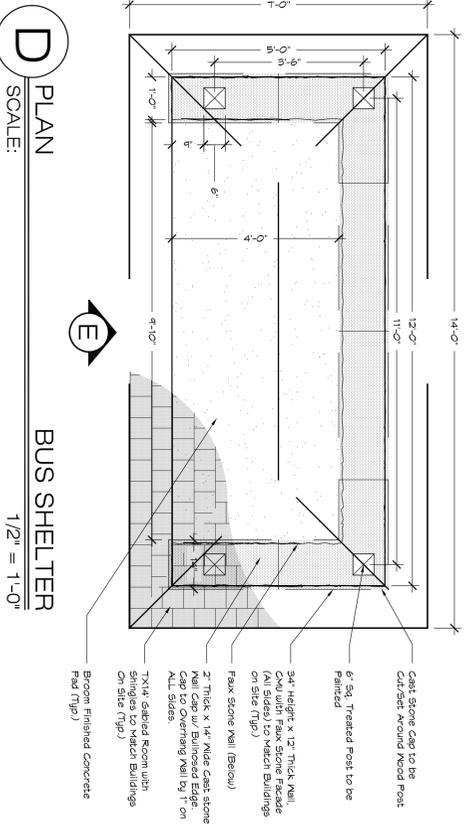


D PLAN
SCALE: 1/2" = 1'-0"

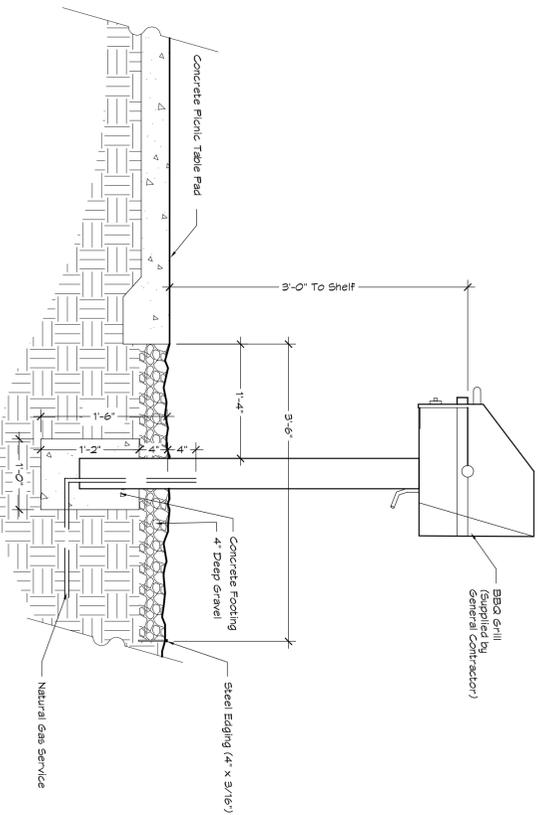


B SECTION
SCALE: 1" = 1'-0"

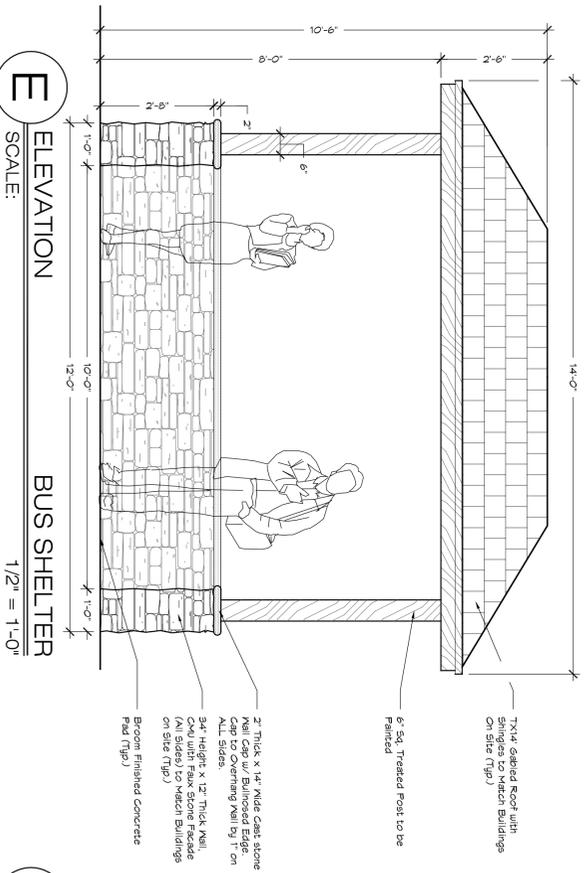

E ELEVATION
SCALE: 1/2" = 1'-0"

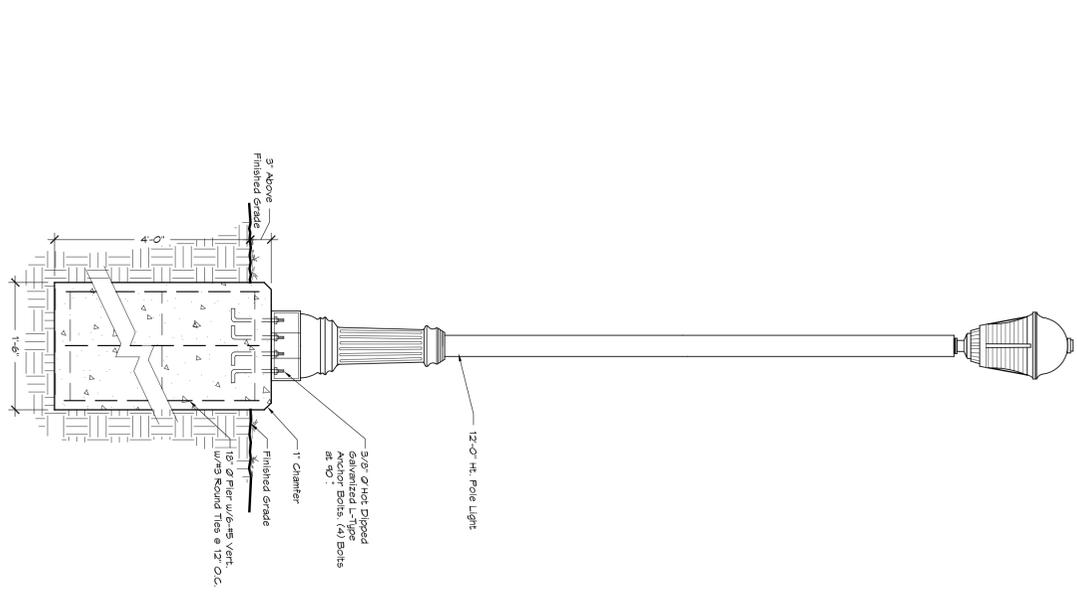

F SECTION
SCALE: 1" = 1'-0"

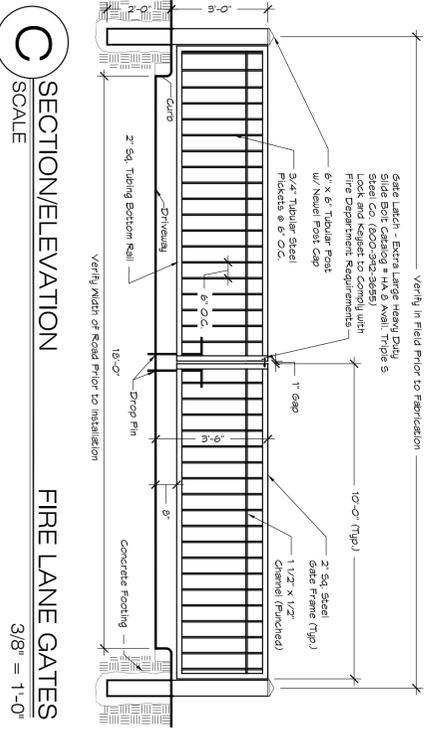

C SECTION/ELEVATION
SCALE: 3/8" = 1'-0"

APPROVED UNDER MASSACHUSETTS
GENERAL LAW CHAPTER 40B

DATE APPROVED: _____
DATE ENDORSED: _____
FOXBOROUGH ZONING BOARD OF APPEALS

I HEREBY CERTIFY THAT 20 DAYS HAVE ELAPSED
SINCE THE FOXBOROUGH ZONING BOARD OF APPEALS
APPROVAL WAS FILED WITH THE FOXBOROUGH
TOWN CLERK AND THAT NO APPEAL HAS BEEN
FILED WITH THIS OFFICE.

DATE: _____
ROBERT E. CUTLER, JR.
FOXBOROUGH TOWN CLERK

DETAILS

BBQ GRILLS / BUS SHELTER / LIGHTING


Domain
FOXBOROUGH

Fisher Street
Foxborough, MA 02035

GWH
LANDSCAPE
ARCHITECTS



THE HANOVER COMPANY
5847 SAN FELIPE SUITE 3600
HOUSTON TEXAS 77057
713.267.2100 FAX 713.267.2145

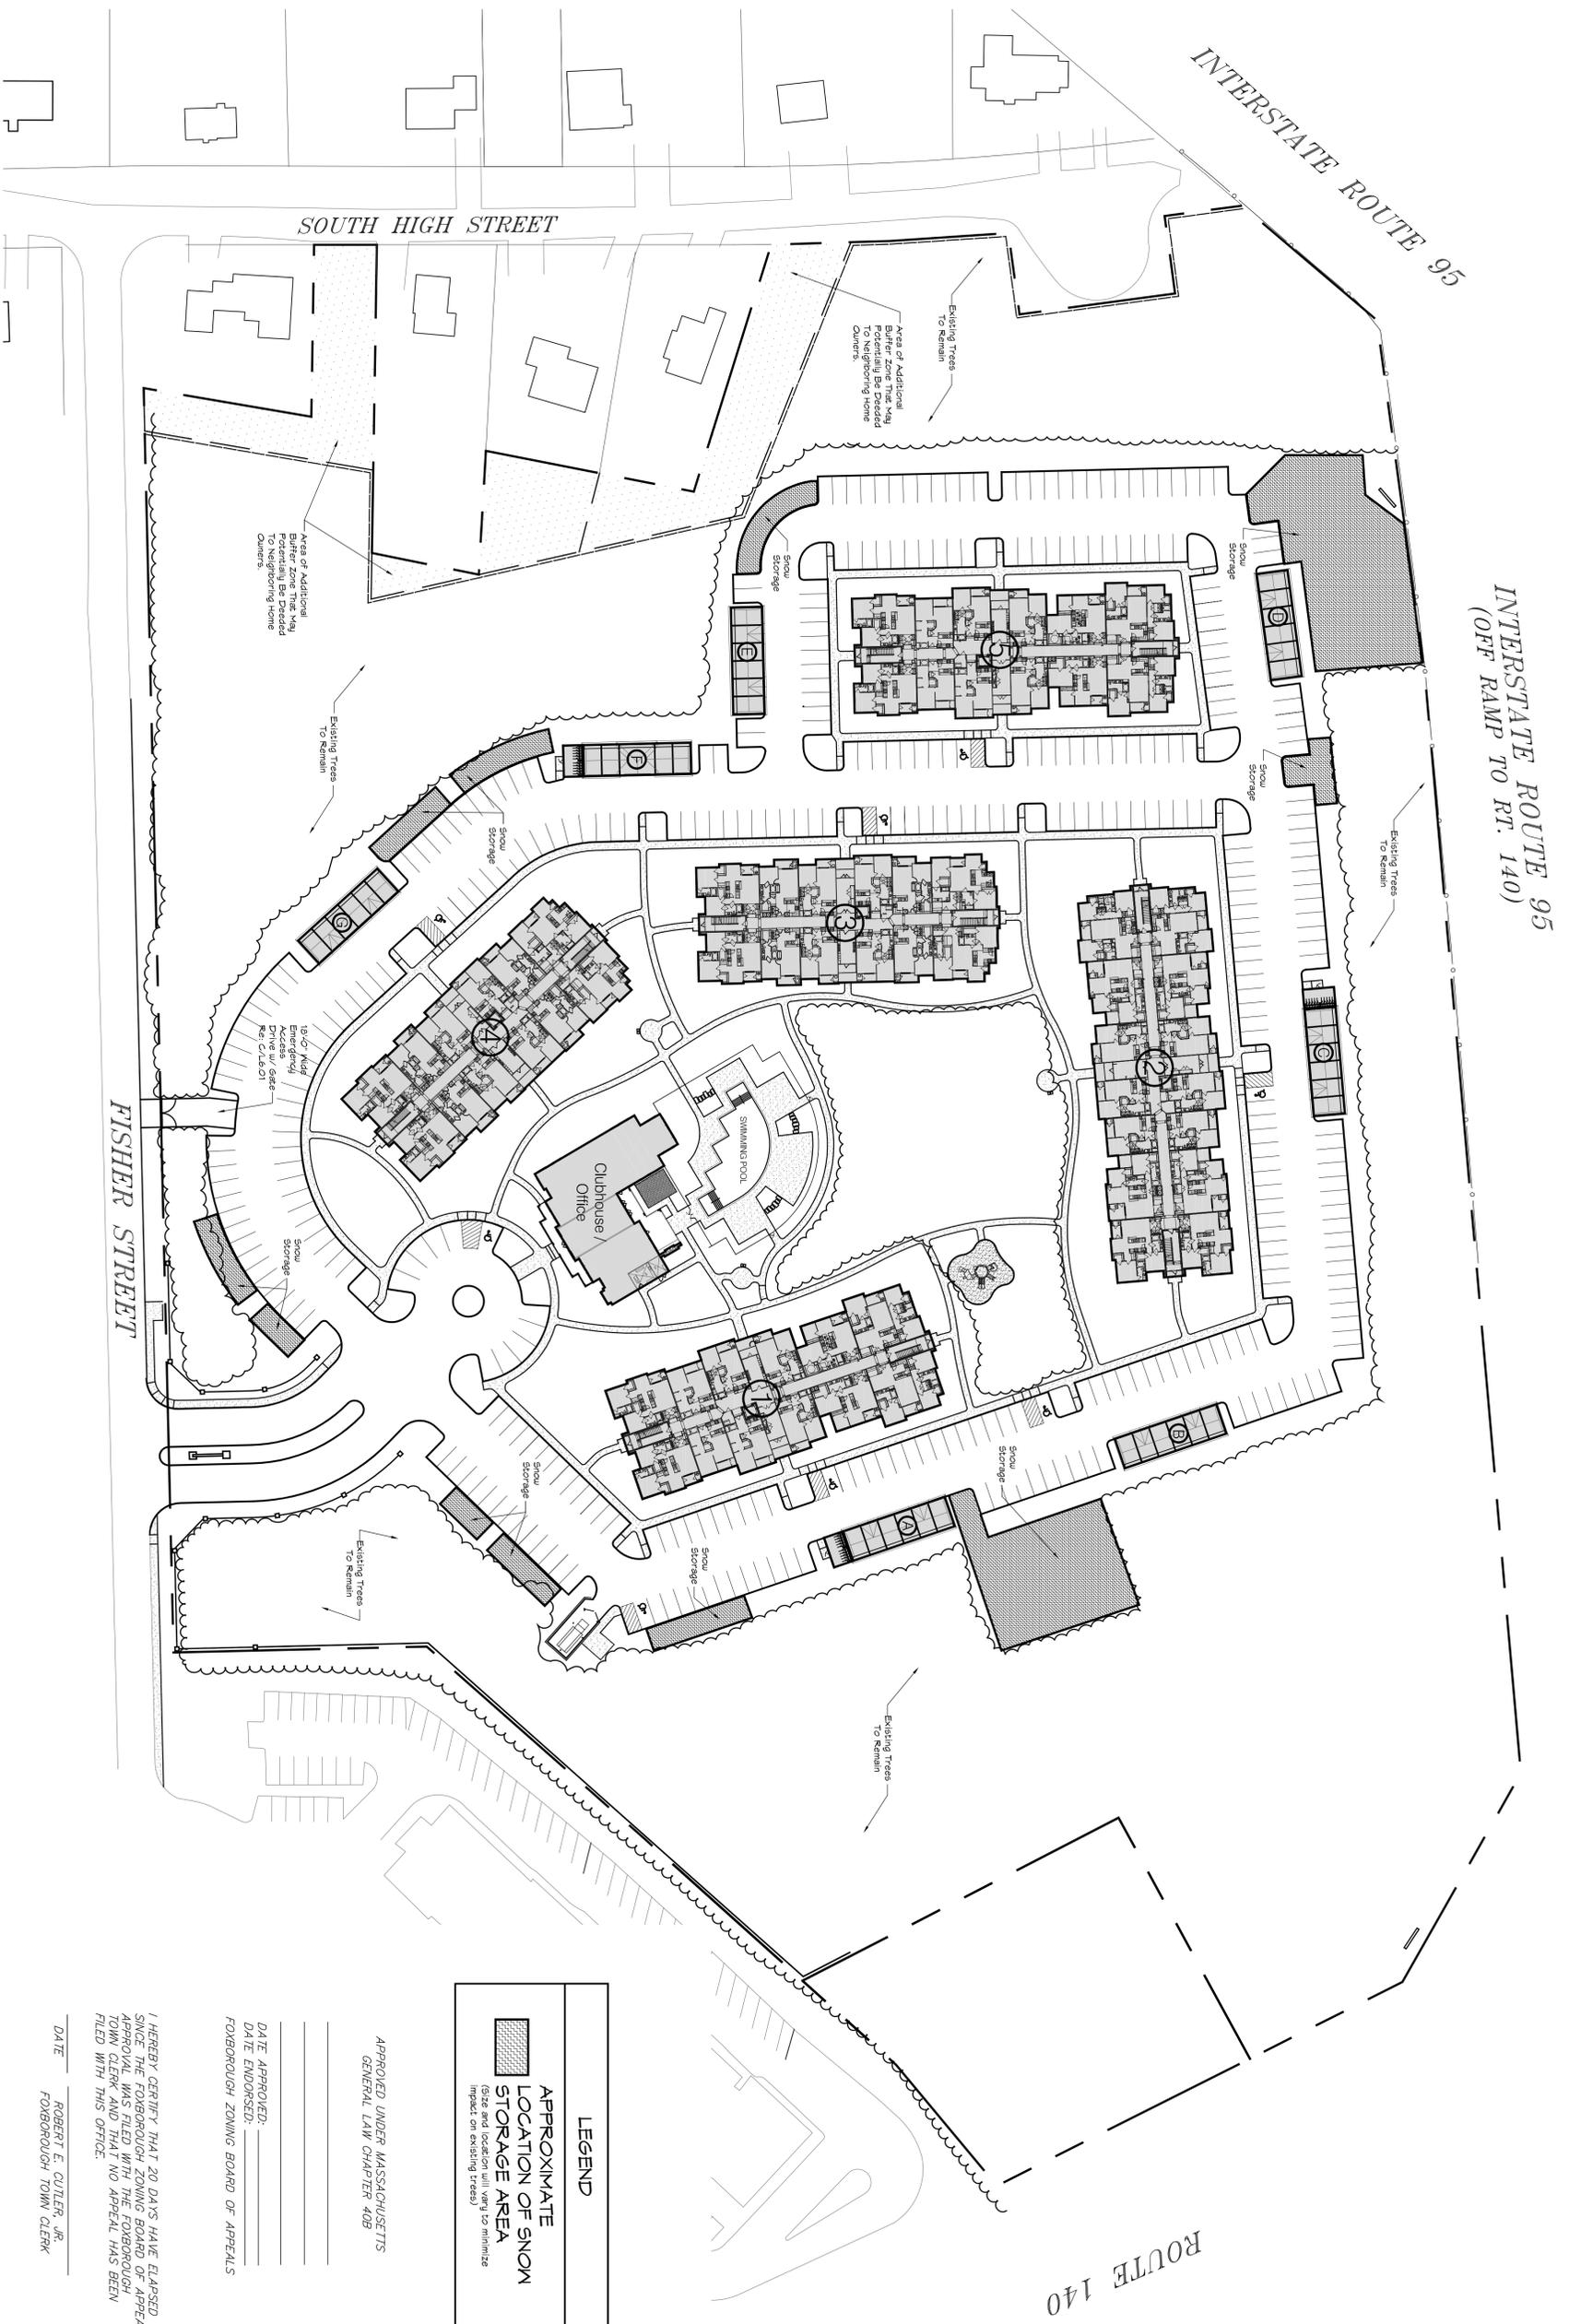

INTERSTATE ROUTE 95
(OFF RAMP TO RT. 140)

INTERSTATE ROUTE 95

SOUTH HIGH STREET

FISHER STREET

ROUTE 140

SNOW STORAGE PLAN

Domain
FOXBOROUGH

Fisher Street
Foxborough, MA 02035

LEGEND

APPROXIMATE LOCATION OF SNOW STORAGE AREA
(Size and location will vary to minimize impact on existing trees)

APPROVED UNDER MASSACHUSETTS
GENERAL LAW CHAPTER 40B

DATE APPROVED: _____
DATE ENDORSED: _____
FOXBOROUGH ZONING BOARD OF APPEALS

I HEREBY CERTIFY THAT 20 DAYS HAVE ELAPSED
SINCE THE FOXBOROUGH ZONING BOARD OF APPEALS
APPROVAL WAS FILED WITH THE FOXBOROUGH
TOWN CLERK AND THAT NO APPEAL HAS BEEN
FILED WITH THIS OFFICE.

DATE: _____
ROBERT E. CUTLER, JR.
FOXBOROUGH TOWN CLERK

PLAN
SCALE: 1" = 50'-0"

SNOW STORAGE

05-27-15 Comprehensive Permit
03-27-15 Comprehensive Permit
12-15-14 Mass. Housing Site Eligibility
ISSUES:

GWH
LANDSCAPE
ARCHITECTS

THE HANOVER COMPANY
5847 SAN FELIPE, SUITE 3600
HOUSTON, TEXAS 77057
713.267.2100 FAX 713.267.2145



DRAWN: FOL/MBW/LGCQ
PROJECT: 472
PLOT DATE: 5-27-15
SHEET NUMBER: L8.01