



NO.	DATE	DESCRIPTION
1	5-27-2015	PARKING AREAS RECONFIGURED/BLDGS 3 & 4 MOVED/GRADING MODIFIED FOR SNOW STORAGE AND NEW LAYOUT/BASIN GRADES MODIFIED/FOREDAY DELINEATED/FIRE ACCESS ADDED

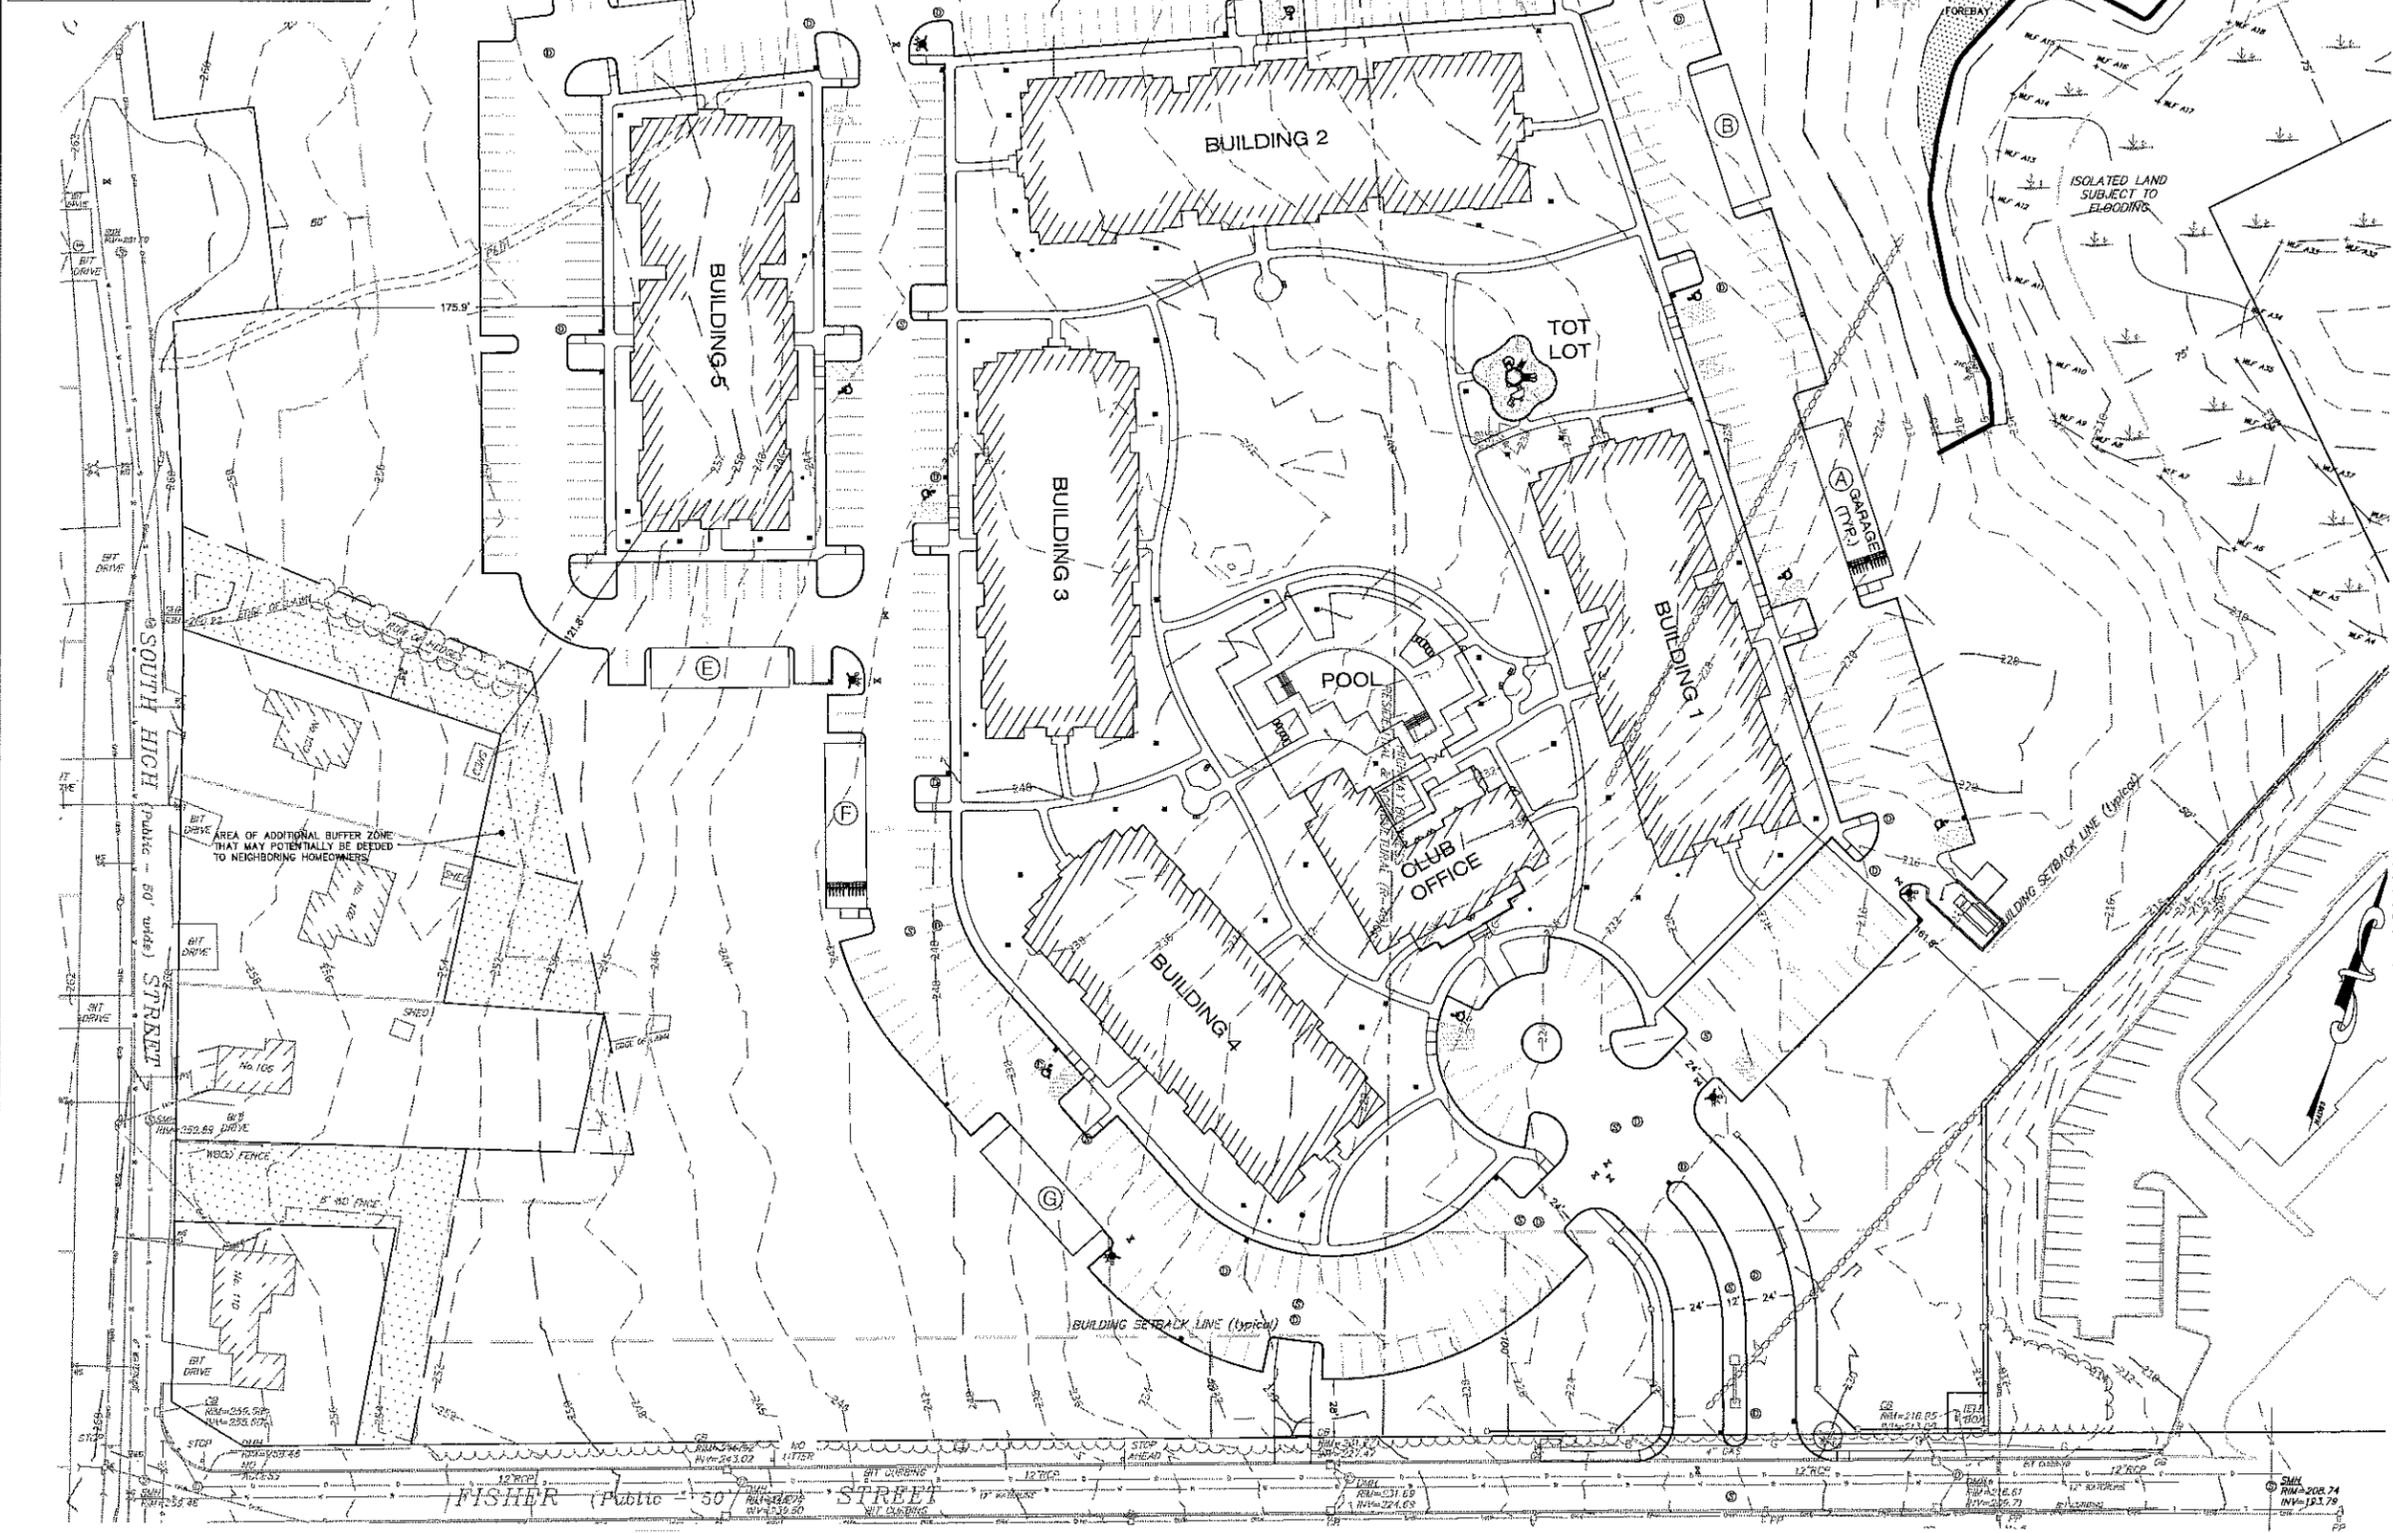

PROJECT:
**DOMAIN
 FOXBOROUGH**

*Foxborough
 Massachusetts*

APPLICANT:
**HANOVER R.S.
 LIMITED
 PARTNERSHIP
 2 SEAPORT LANE
 11th FLOOR
 BOSTON, MA 02210**

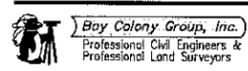


FOUR SCHOOL STREET
 P.O. BOX 9136
 FOXBOROUGH, MA 02035
 608-543-3939

APPROVED UNDER MASSACHUSETTS
 GENERAL LAW CHAPTER 40B

DATE APPROVED: _____
 DATE ENDORSED: _____
 FOXBOROUGH ZONING BOARD OF APPEALS

I HEREBY CERTIFY THAT 30 DAYS HAVE ELAPSED SINCE THE FOXBOROUGH ZONING BOARD OF APPEALS APPROVAL WAS FILED WITH THE FOXBOROUGH TOWN CLERK AND THAT NO APPEAL HAS BEEN FILED WITH THIS OFFICE.



DATE: _____
 ROBERT E. CUTLER, JR.
 FOXBOROUGH TOWN CLERK

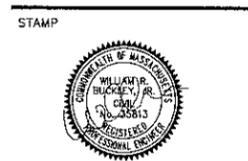

DRAWING TITLE

Layout & Materials
 Plan

SCALE: 1" = 40'
 MARCH 27, 2015 SHEET NUMBER
 12-0155B **C-4.0**

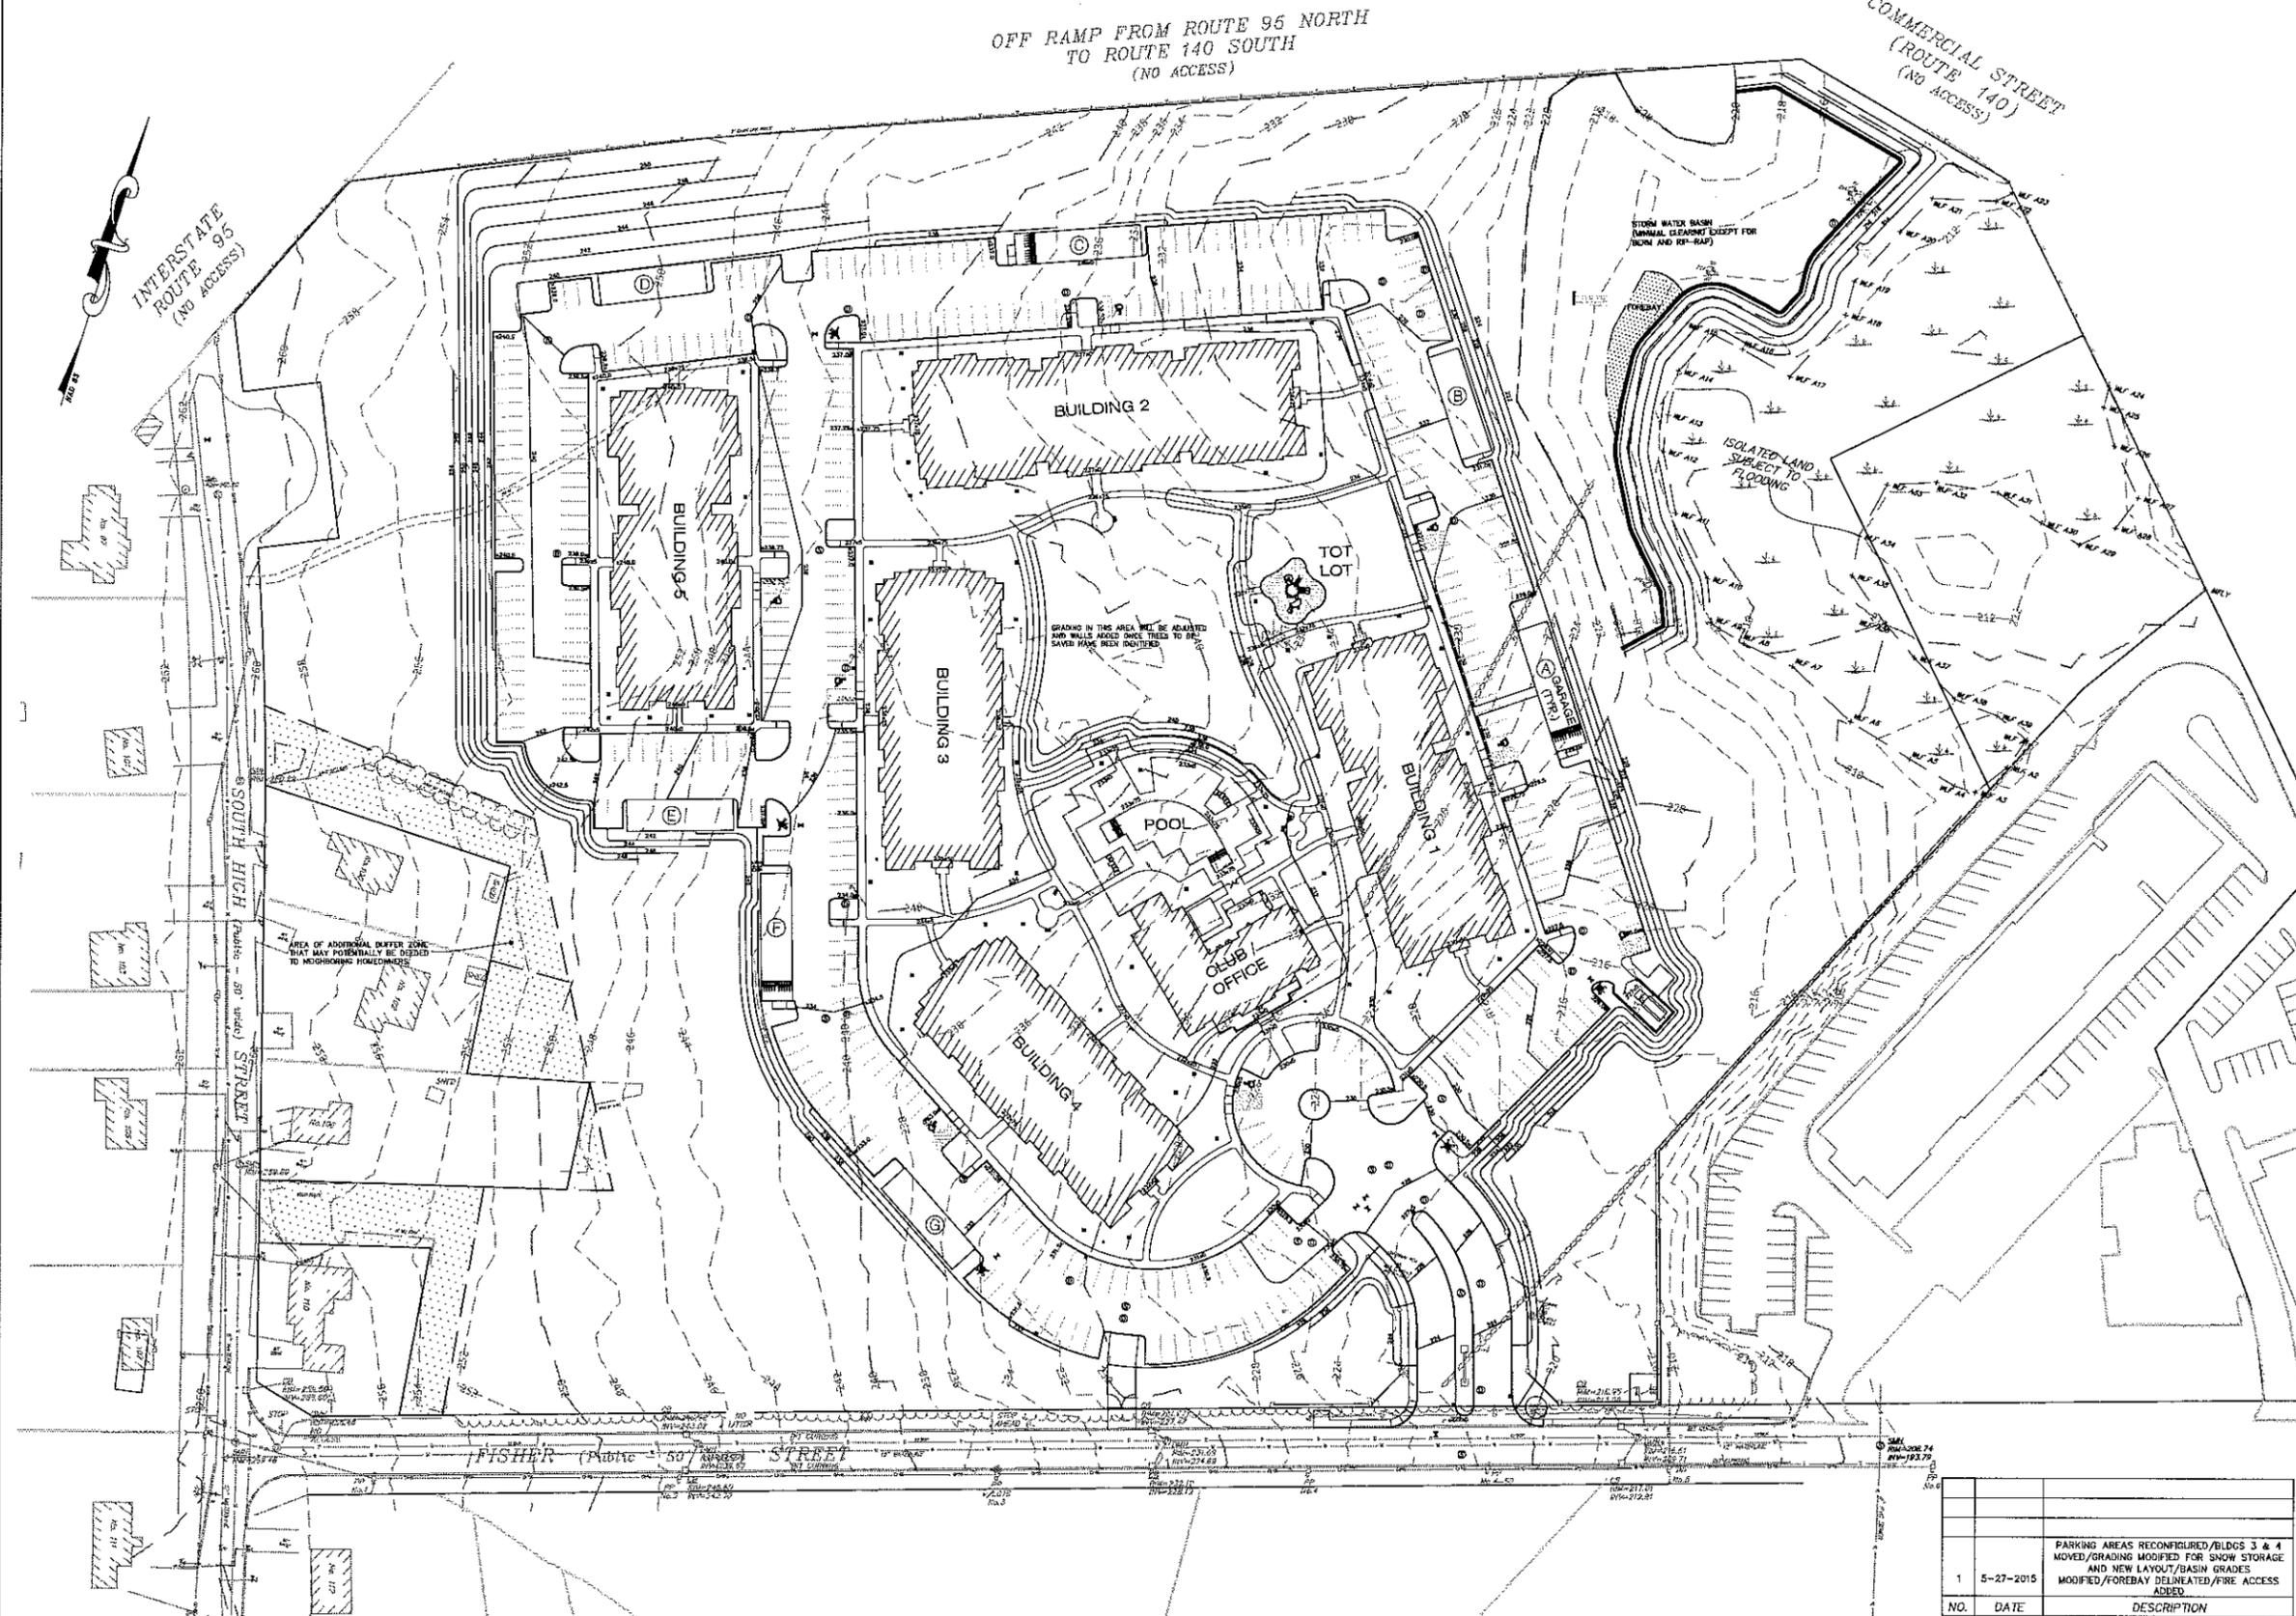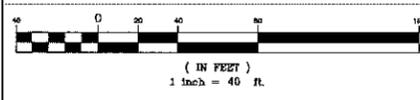

OFF RAMP FROM ROUTE 95 NORTH
TO ROUTE 140 SOUTH
(NO ACCESS)


COMMERCIAL STREET
(ROUTE 140)
(NO ACCESS)

INTERSTATE
ROUTE 95
(NO ACCESS)

PROJECT:
**DOMAIN
FOXBOROUGH**

**Foxborough
Massachusetts**

APPLICANT:
**HANOVER R.S.
LIMITED
PARTNERSHIP
2 SEAPORT LANE
11th FLOOR
BOSTON, MA 02210**

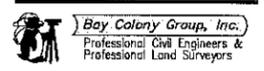

FOUR SCHOOL STREET
P.O. BOX 9136
FOXBOROUGH, MA 02035
508-543-3938

APPROVED UNDER MASSACHUSETTS
GENERAL LAW CHAPTER 40B

DATE APPROVED: _____
DATE ENDORSED: _____
FOXBOROUGH ZONING BOARD OF APPEALS

I HEREBY CERTIFY THAT 20 DAYS HAVE
ELAPSED SINCE THE FOXBOROUGH ZONING
BOARD OF APPEALS APPROVAL WAS
FILED WITH THE FOXBOROUGH TOWN
CLERK AND THAT NO APPEAL HAS BEEN
FILED WITH THIS OFFICE.

DATE: _____
ROBERT E. CUTLER, Jr.
FOXBOROUGH TOWN CLERK

STAMP




DRAWING TITLE

Grading Plan


NO.	DATE	DESCRIPTION
1	5-27-2015	PARKING AREAS RECONFIGURED/BLDGS 3 & 4 MOVED/GRADING MODIFIED FOR SNOW STORAGE AND NEW LAYOUT/BASIN GRADES MODIFIED/FOREBAY DELINEATED/FIRE ACCESS ADDED

SCALE: 1" = 50'
MARCH 27, 2015 SHEET NUMBER
12-0155B **C-5.0**

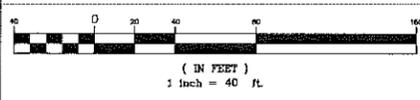

OFF RAMP FROM ROUTE 95 NORTH
TO ROUTE 140 SOUTH
(NO ACCESS)


INTERSTATE
ROUTE 95
(NO ACCESS)

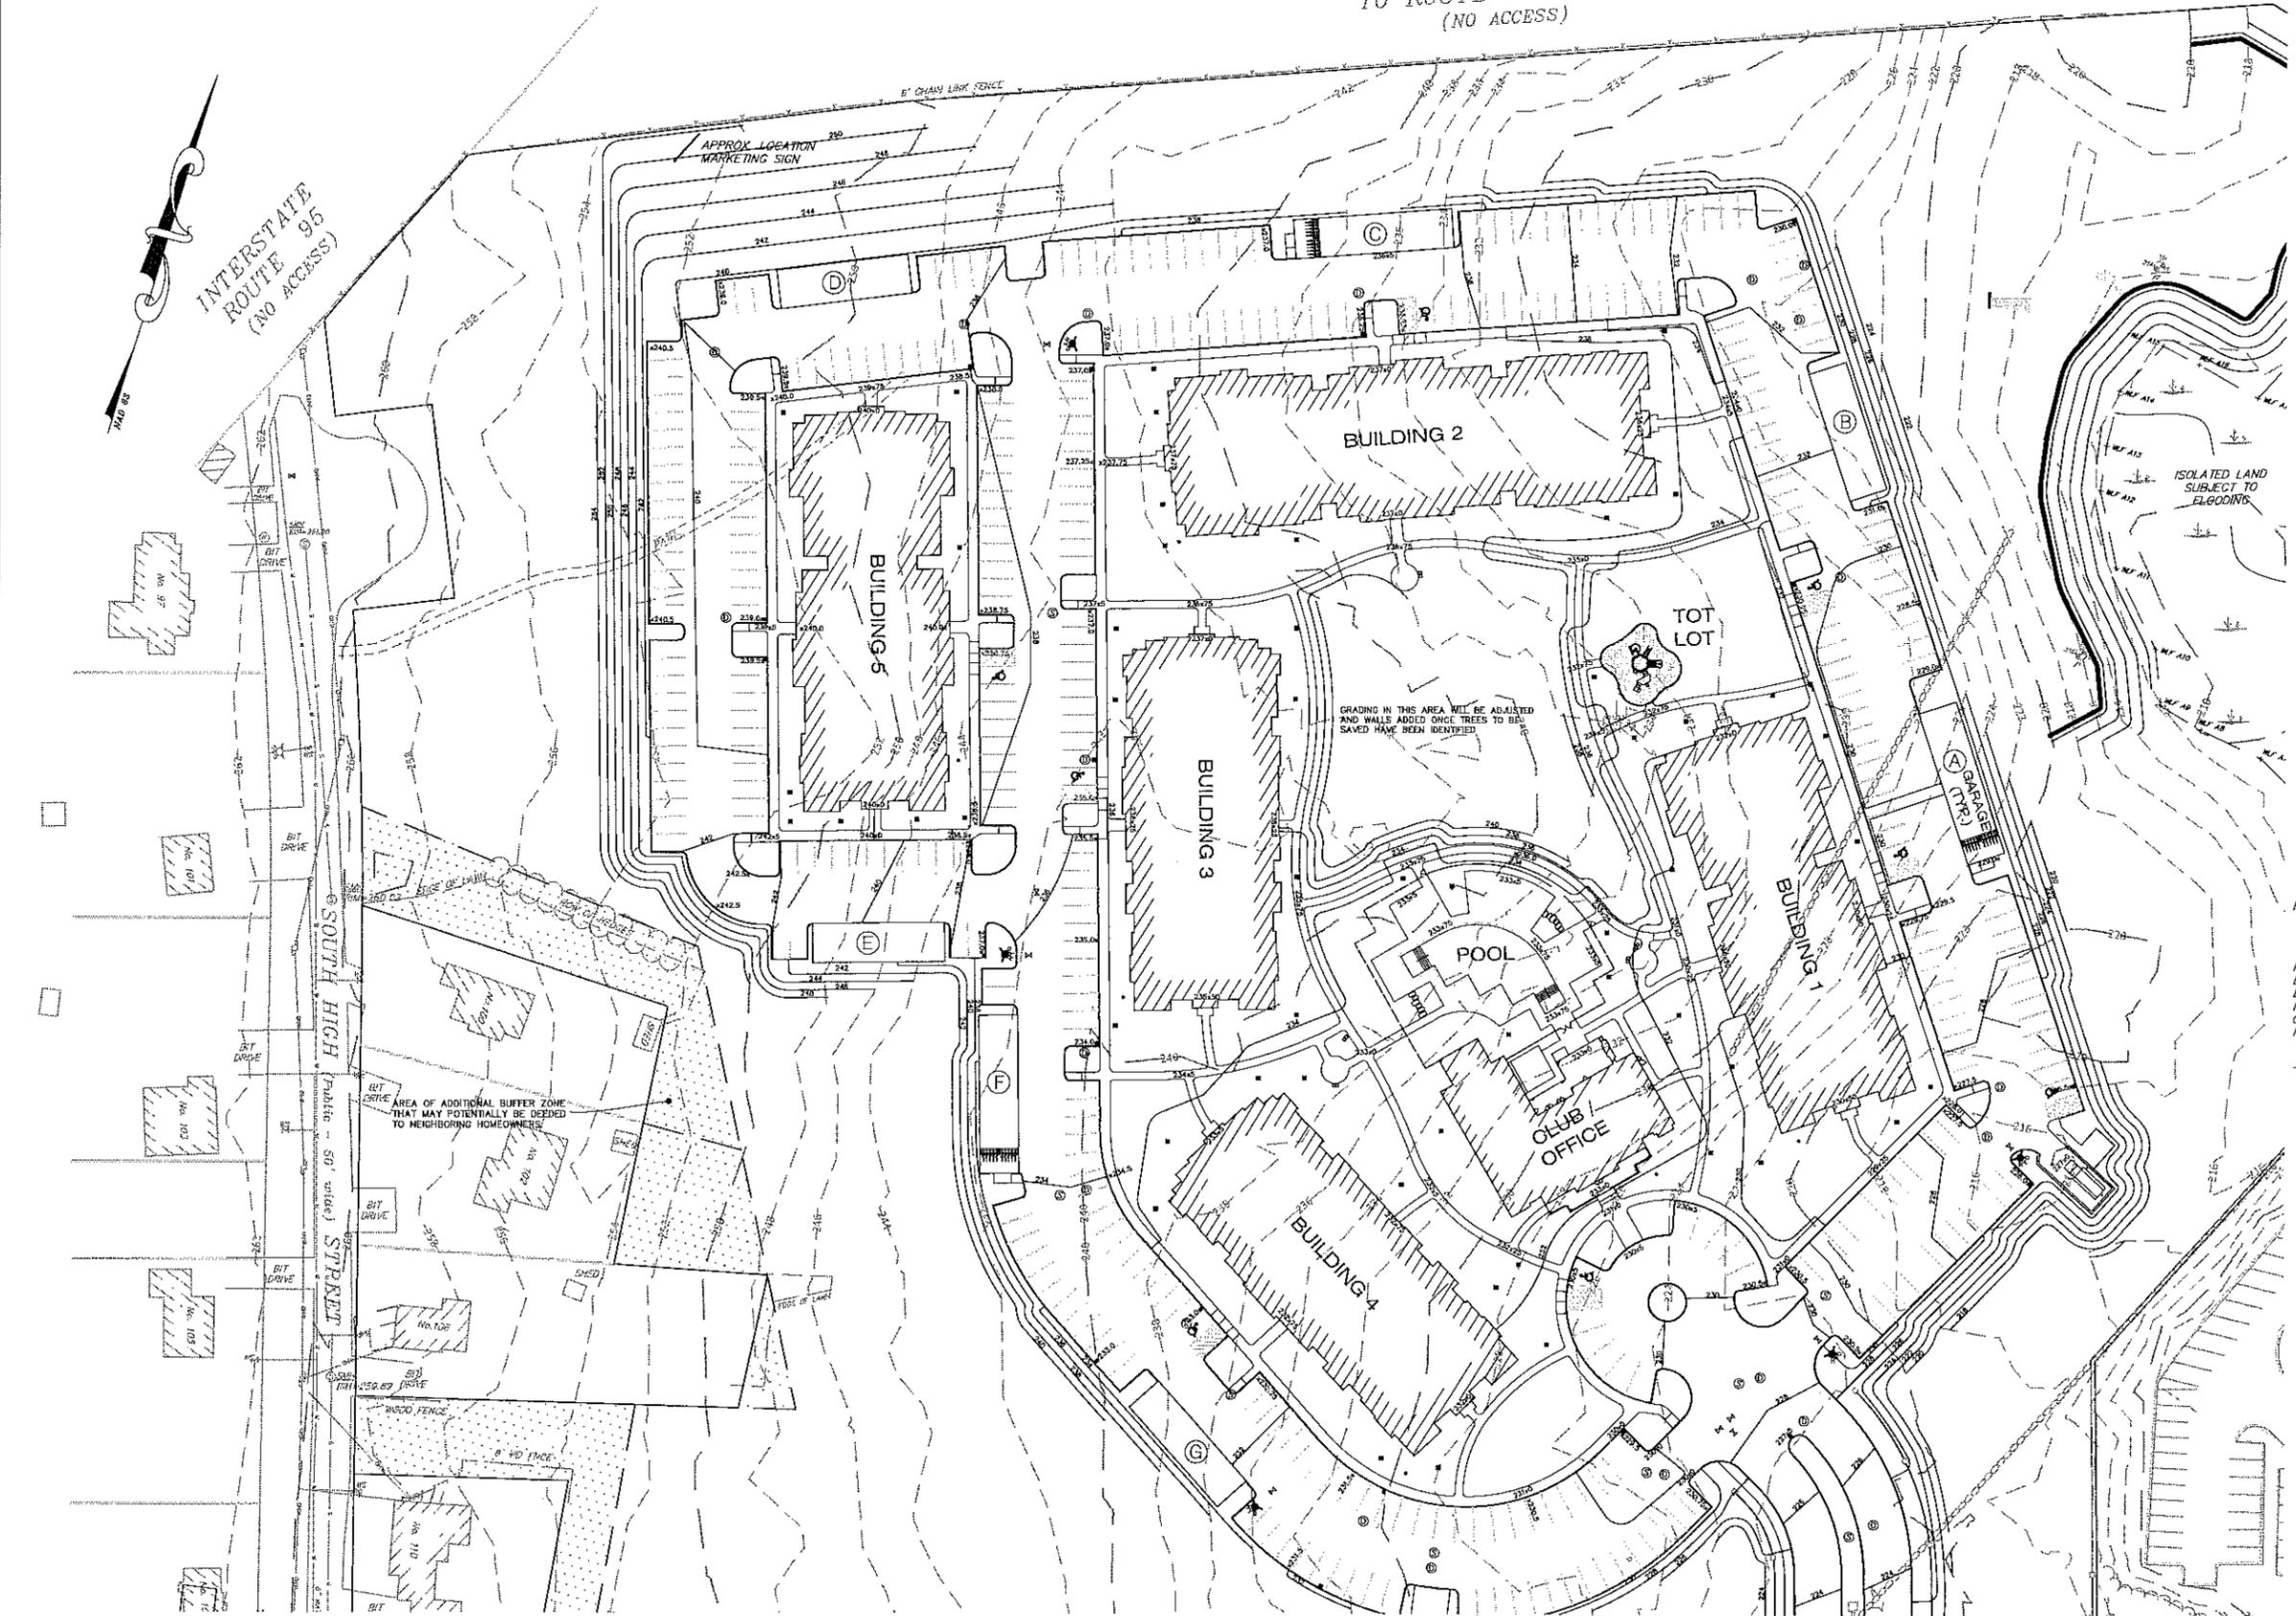

PROJECT:
**DOMAIN
FOXBOROUGH**

**Foxborough
Massachusetts**

APPLICANT:
**HANOVER R.S.
LIMITED
PARTNERSHIP
2 SEAPORT LANE
11th FLOOR
BOSTON, MA 02210**

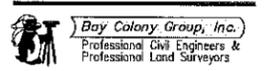

FOUR SCHOOL STREET
P.O. BOX 8136
FOXBOROUGH, MA 02035
508-943-3938

APPROVED UNDER MASSACHUSETTS
GENERAL LAW CHAPTER 40B

DATE APPROVED: _____
DATE ENDORSED: _____
FOXBOROUGH ZONING BOARD OF APPEALS

I HEREBY CERTIFY THAT 20 DAYS HAVE
ELAPSED SINCE THE FOXBOROUGH ZONING
BOARD OF APPEALS APPROVAL WAS
FILED WITH THE FOXBOROUGH TOWN
CLERK AND THAT NO APPEAL HAS BEEN
FILED WITH THIS OFFICE.

DATE: _____
ROBERT E. CUTLER, JR.
FOXBOROUGH TOWN CLERK


STAMP




DRAWING TITLE

Grading Plan

SCALE: 1" = 40'
MARCH 27, 2015 SHEET NUMBER
12-0155B **C-5.1**

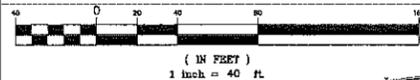


NO.	DATE	DESCRIPTION
1	5-27-2015	UTILITIES & DRAINAGE MODIFIED TO ACCOMMODATE NEW LAYOUT OF BUILDINGS & PARKING/ACCESS DRIVE TO BASIN ADDED

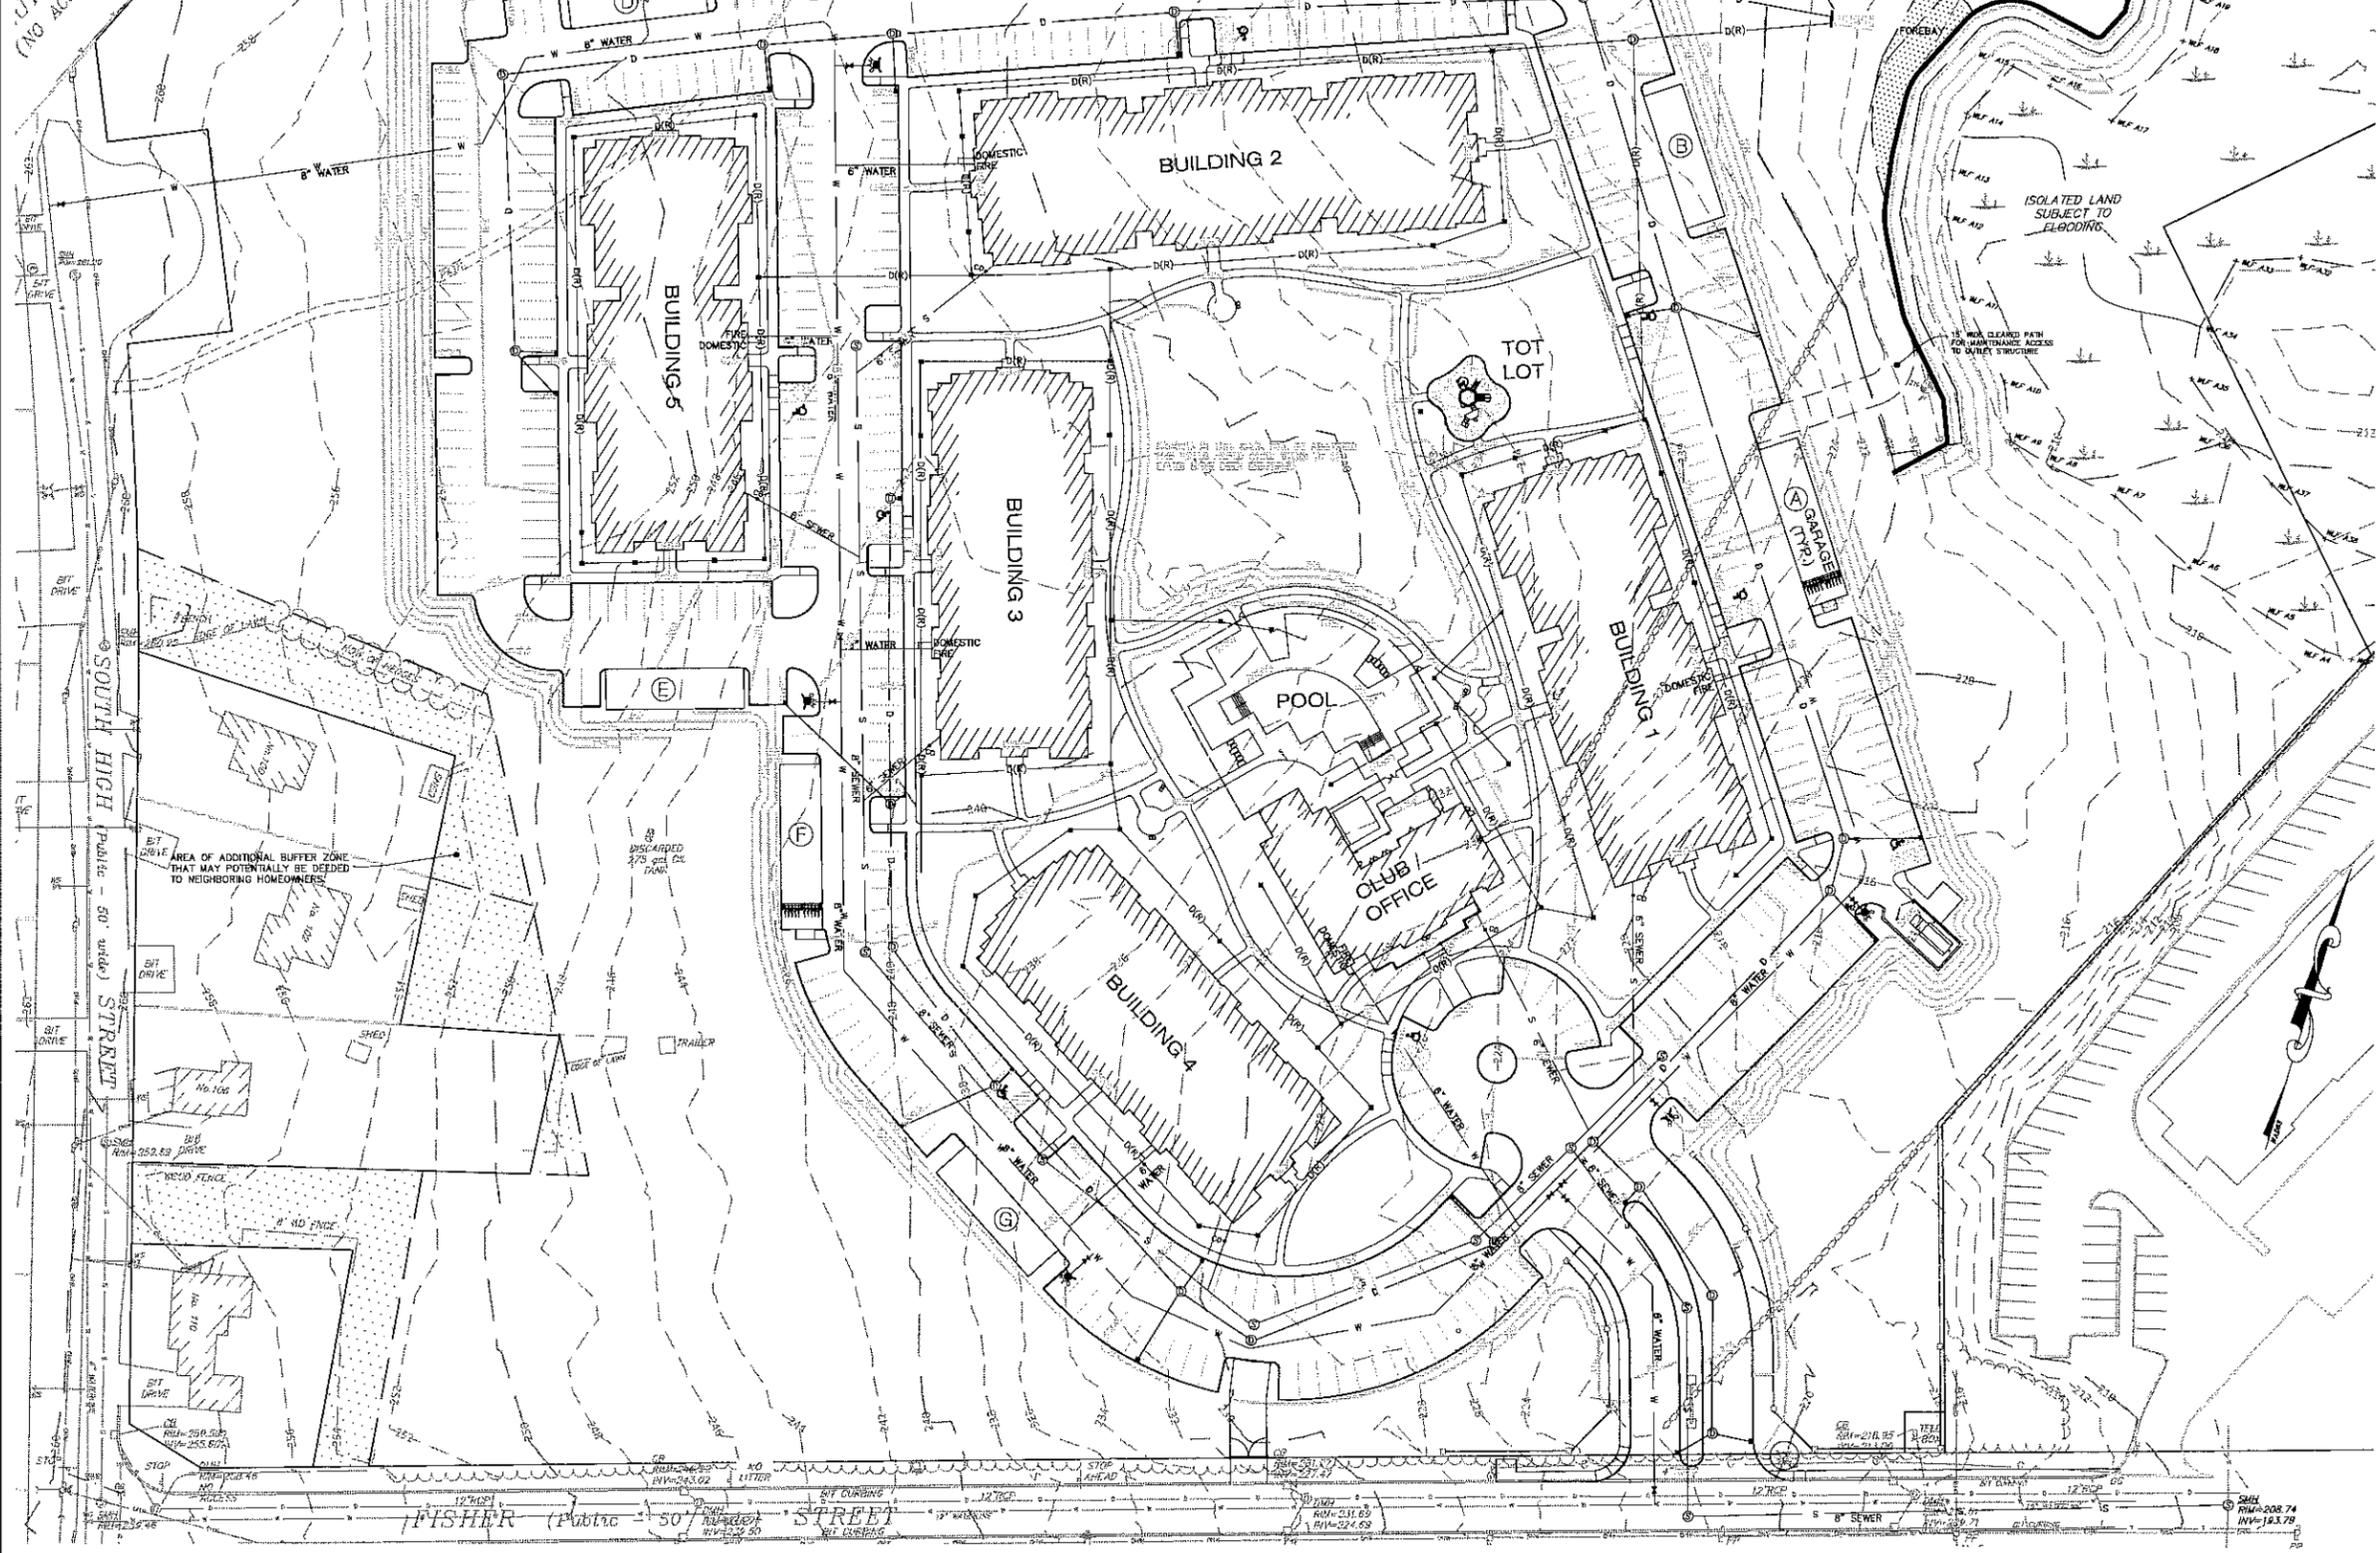

PROJECT:
**DOMAIN
FOXBOROUGH**

**Foxborough
Massachusetts**

APPLICANT:
**HANOVER R.S.
LIMITED
PARTNERSHIP
2 SEAPORT LANE
11th FLOOR
BOSTON, MA 02210**

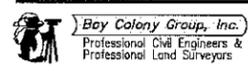

**FOUR SCHOOL STREET
P.O. BOX 9136
FOXBOROUGH, MA 02035
508-543-3030**

APPROVED UNDER MASSACHUSETTS
GENERAL LAW CHAPTER 40B

DATE APPROVED: _____
DATE ENDORSED: _____
FOXBOROUGH ZONING BOARD OF APPEALS

I HEREBY CERTIFY THAT 20 DAYS HAVE
ELAPSED SINCE THE FOXBOROUGH ZONING
BOARD OF APPEALS APPROVAL WAS
FILED WITH THE FOXBOROUGH TOWN
CLERK AND THAT NO APPEAL HAS BEEN
FILED WITH THIS OFFICE.

DATE: _____
ROBERT E. CUTLER, JR.
FOXBOROUGH TOWN CLERK



DRAWING TITLE:
Utility Plan

SCALE: 1" = 40'
MARCH 27, 2015 SHEET NUMBER
12-0155B C-6.0